

**ROAD
CLOSED
AHEAD
FOLLOW
DETOUR**

**ROAD
CLOSED
AHEAD
FOLLOW
DETOUR**

SALESMAN EXECUTIVE
Alex Thlang
TCP DESIGNER
Reedie Lea
<small>THIS PLAN IS FOR ILLUSTRATIVE PURPOSES ONLY AND IS NOT INTENDED TO RELIEVE THE CONTRACTOR FROM THE REQUIREMENTS SET FORTH BY RELATED CONTRACT DOCUMENTS, THE TEXAS MANUAL ON UNIFORM TRAFFIC CONTROL DEVICES (MUTCD) OR THE OVERALL RESPONSIBILITY TO TRAFFIC CONTROL SAFETY.</small>



LEGEND
Message Boards

NOTES
CONTACT: Ricky Rojas
CONTACT NUMBER: 214-679-7488
DATE: 01/09/2024

CONTRACTOR: Harper Brothers
CITY: Royse City
JOB NAME: Hunt Co-FM 2642
LOCATION: FM 2642 & FM 35
SCOPE OF WORK: Road Closure

BUYERS
BARRICADES

All Traffic Control Plans (TCPs) are the property of Buyers Barricades, Inc. and are included with Buyers Barricades rental agreements. Traffic Control Plans issued without a rental agreement will be charged to the customer.

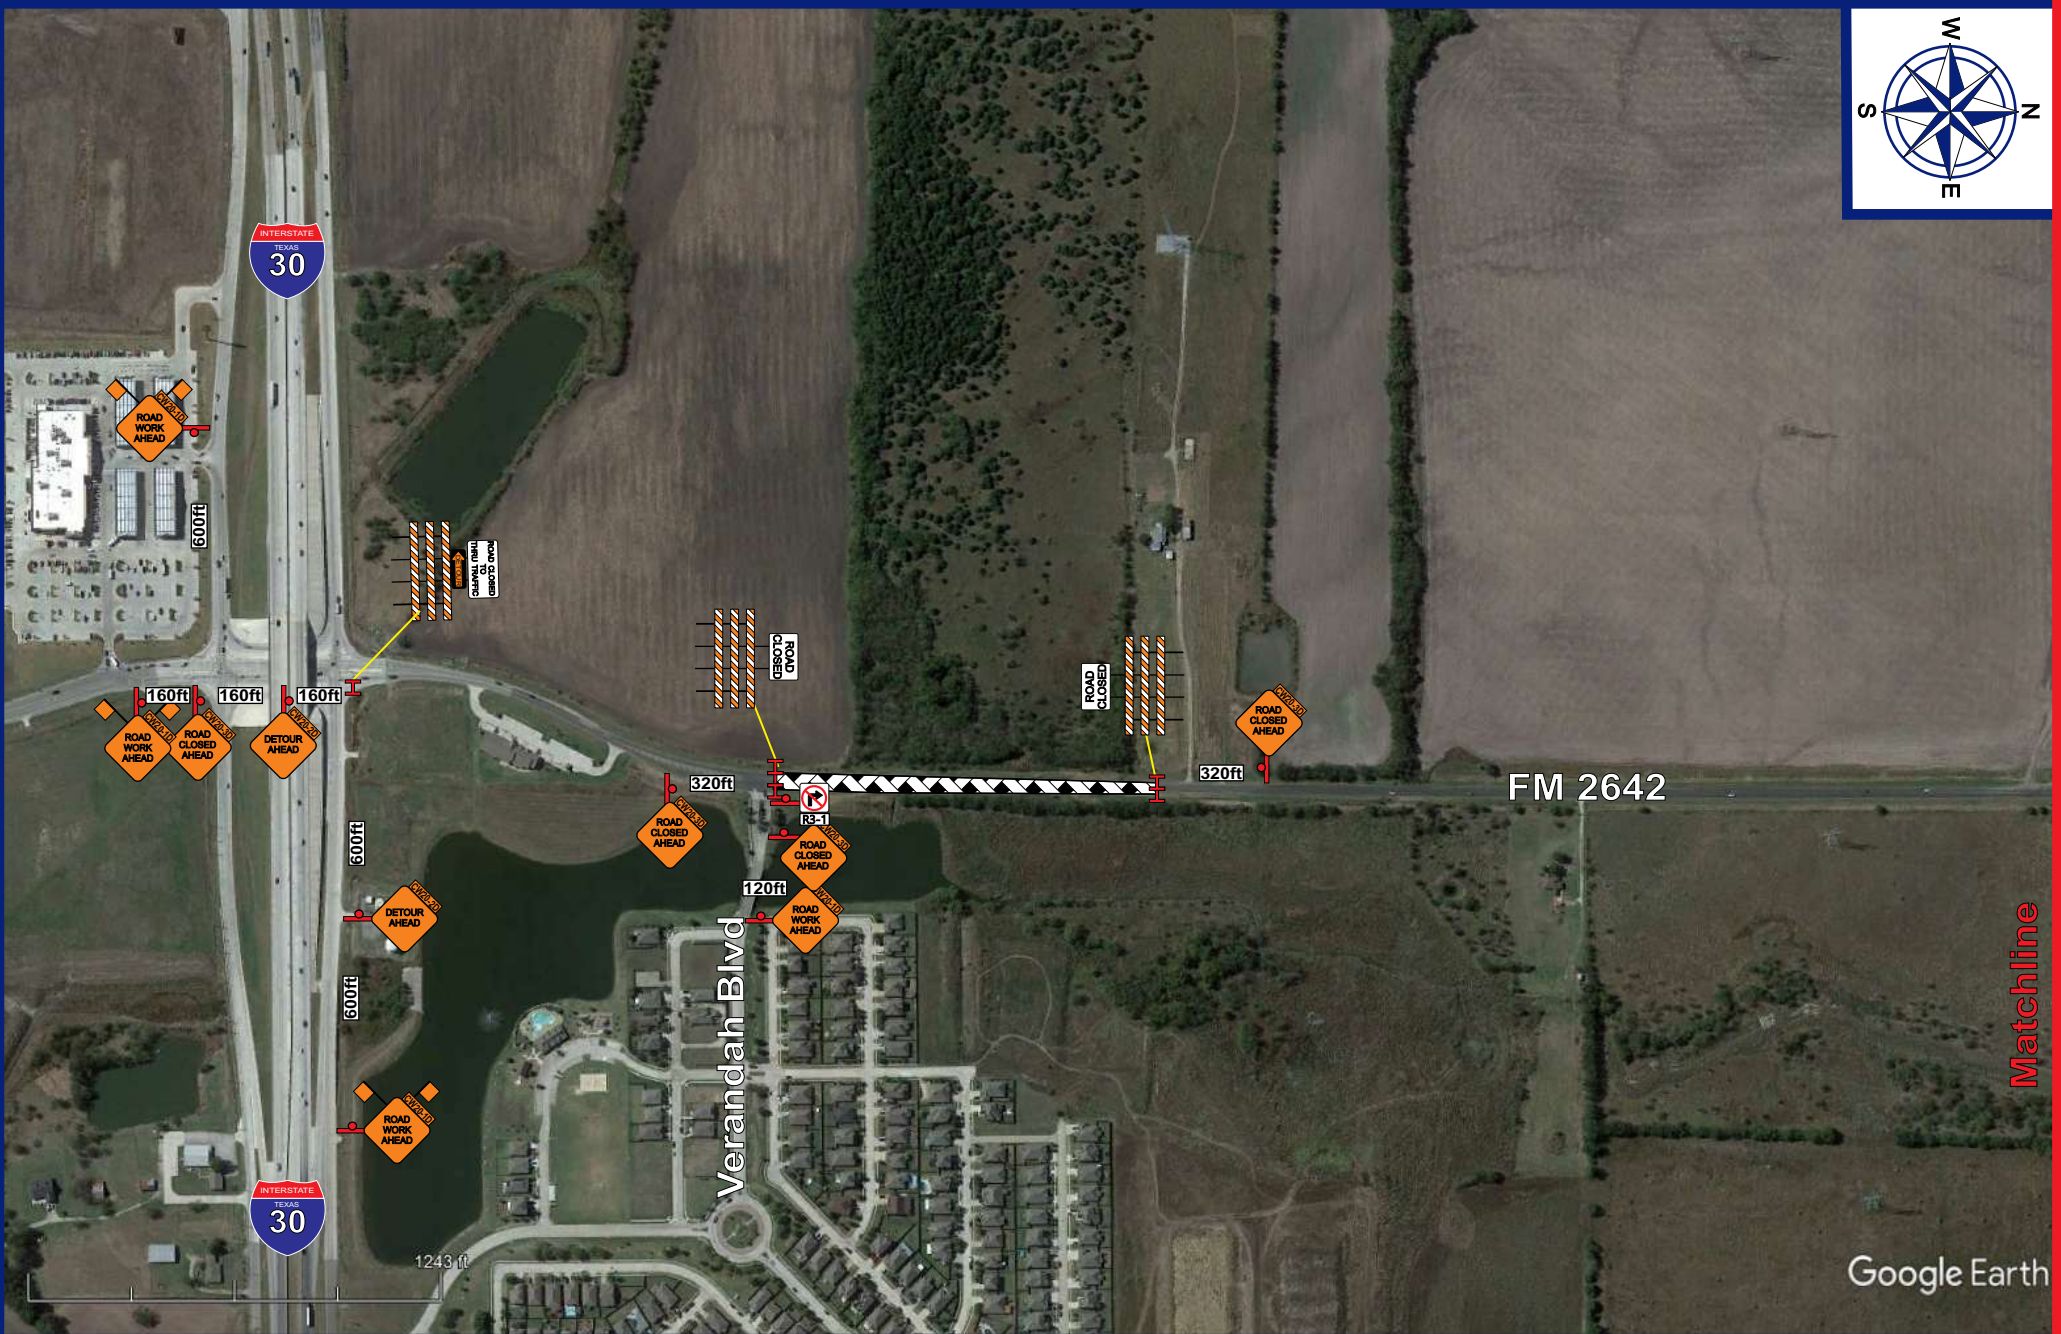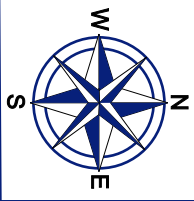


SALESMAN EXECUTIVE
Alex Thlang

TCP DESIGNER
Reedie Lea

THIS PLAN IS FOR ILLUSTRATIVE PURPOSES ONLY AND IS NOT INTENDED TO RELIEVE THE CONTRACTOR FROM THE REQUIREMENTS SET FORTH BY RELATED CONTRACT DOCUMENTS, THE TEXAS MANUAL ON UNIFORM TRAFFIC CONTROL DEVICES (MUTCD) OR THE OVERALL RESPONSIBILITY TO TRAFFIC CONTROL SAFETY.

LEGEND

Phase 1 Sheet 1

 Type 3 Barricade

NOTES

CONTACT: **Ricky Rojas**

CONTACT NUMBER: **214-679-7488**

DATE: **01/09/2024**

Devices spaced on 25ft centers
Posted speed limit 35MPH

CONTRACTOR: **Harper Brothers**

CITY: **Royse City**



JOB NAME: **Hunt Co-FM 2642**

LOCATION: **FM 2642 & FM 35**

SCOPE OF WORK: **Road Closure**

BUYERS
 BARRICADES

All Traffic Control Plans (TCPs) are the property of Buyers Barricades, Inc. and are included with Buyers Barricades rental agreements. Traffic Control Plans issued without a rental agreement will be charged to the customer.

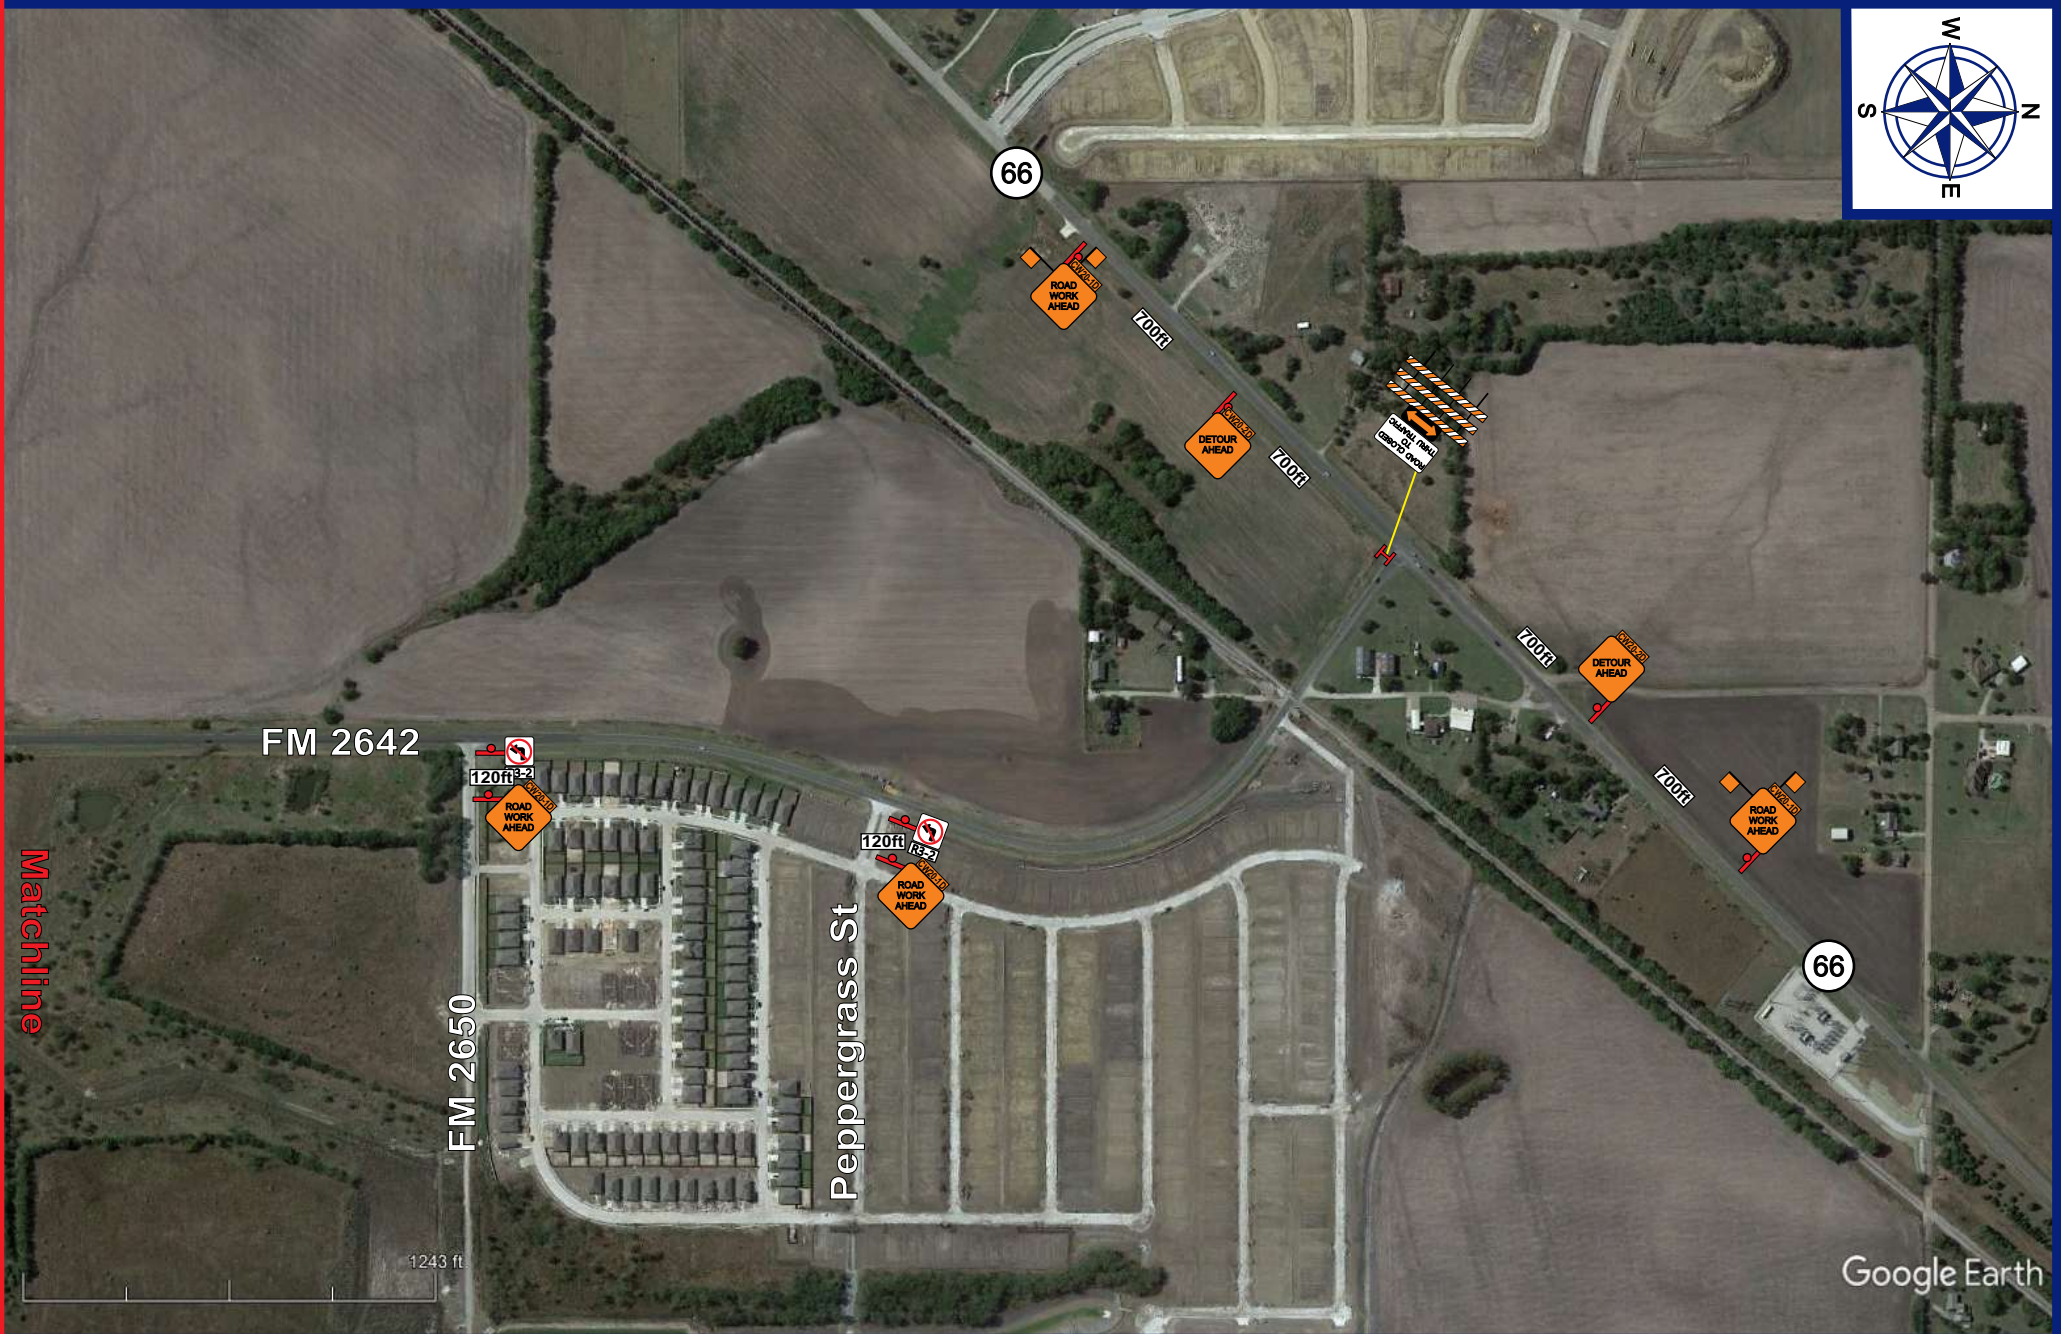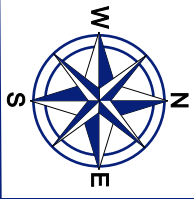


SALESMAN EXECUTIVE
Alex Thlang

TCP DESIGNER
Reedie Lea

THIS PLAN IS FOR ILLUSTRATIVE PURPOSES ONLY AND IS NOT INTENDED TO RELIEVE THE CONTRACTOR FROM THE REQUIREMENTS SET FORTH BY RELATED CONTRACT DOCUMENTS, THE TEXAS MANUAL ON UNIFORM TRAFFIC CONTROL DEVICES (MUTCD) OR THE OVERALL RESPONSIBILITY TO TRAFFIC CONTROL SAFETY.

LEGEND

**Phase 1
 Sheet 2**

 Type 3 Barricade

NOTES

CONTACT: **Ricky Rojas**

CONTACT NUMBER: **214-679-7488**

DATE: **01/09/2024**

**Devices spaced on 25ft centers
 Posted speed limit 35MPH**

CONTRACTOR: **Harper Brothers**

CITY: **Royse City**



JOB NAME: **Hunt Co-FM 2642**

LOCATION: **FM 2642 & FM 35**

SCOPE OF WORK:
Road Closure

BUYERS
 BARRICADES

All Traffic Control Plans (TCPs) are the property of Buyers Barricades, Inc. and are included with Buyers Barricades rental agreements. Traffic Control Plans issued without a rental agreement will be charged to the customer.

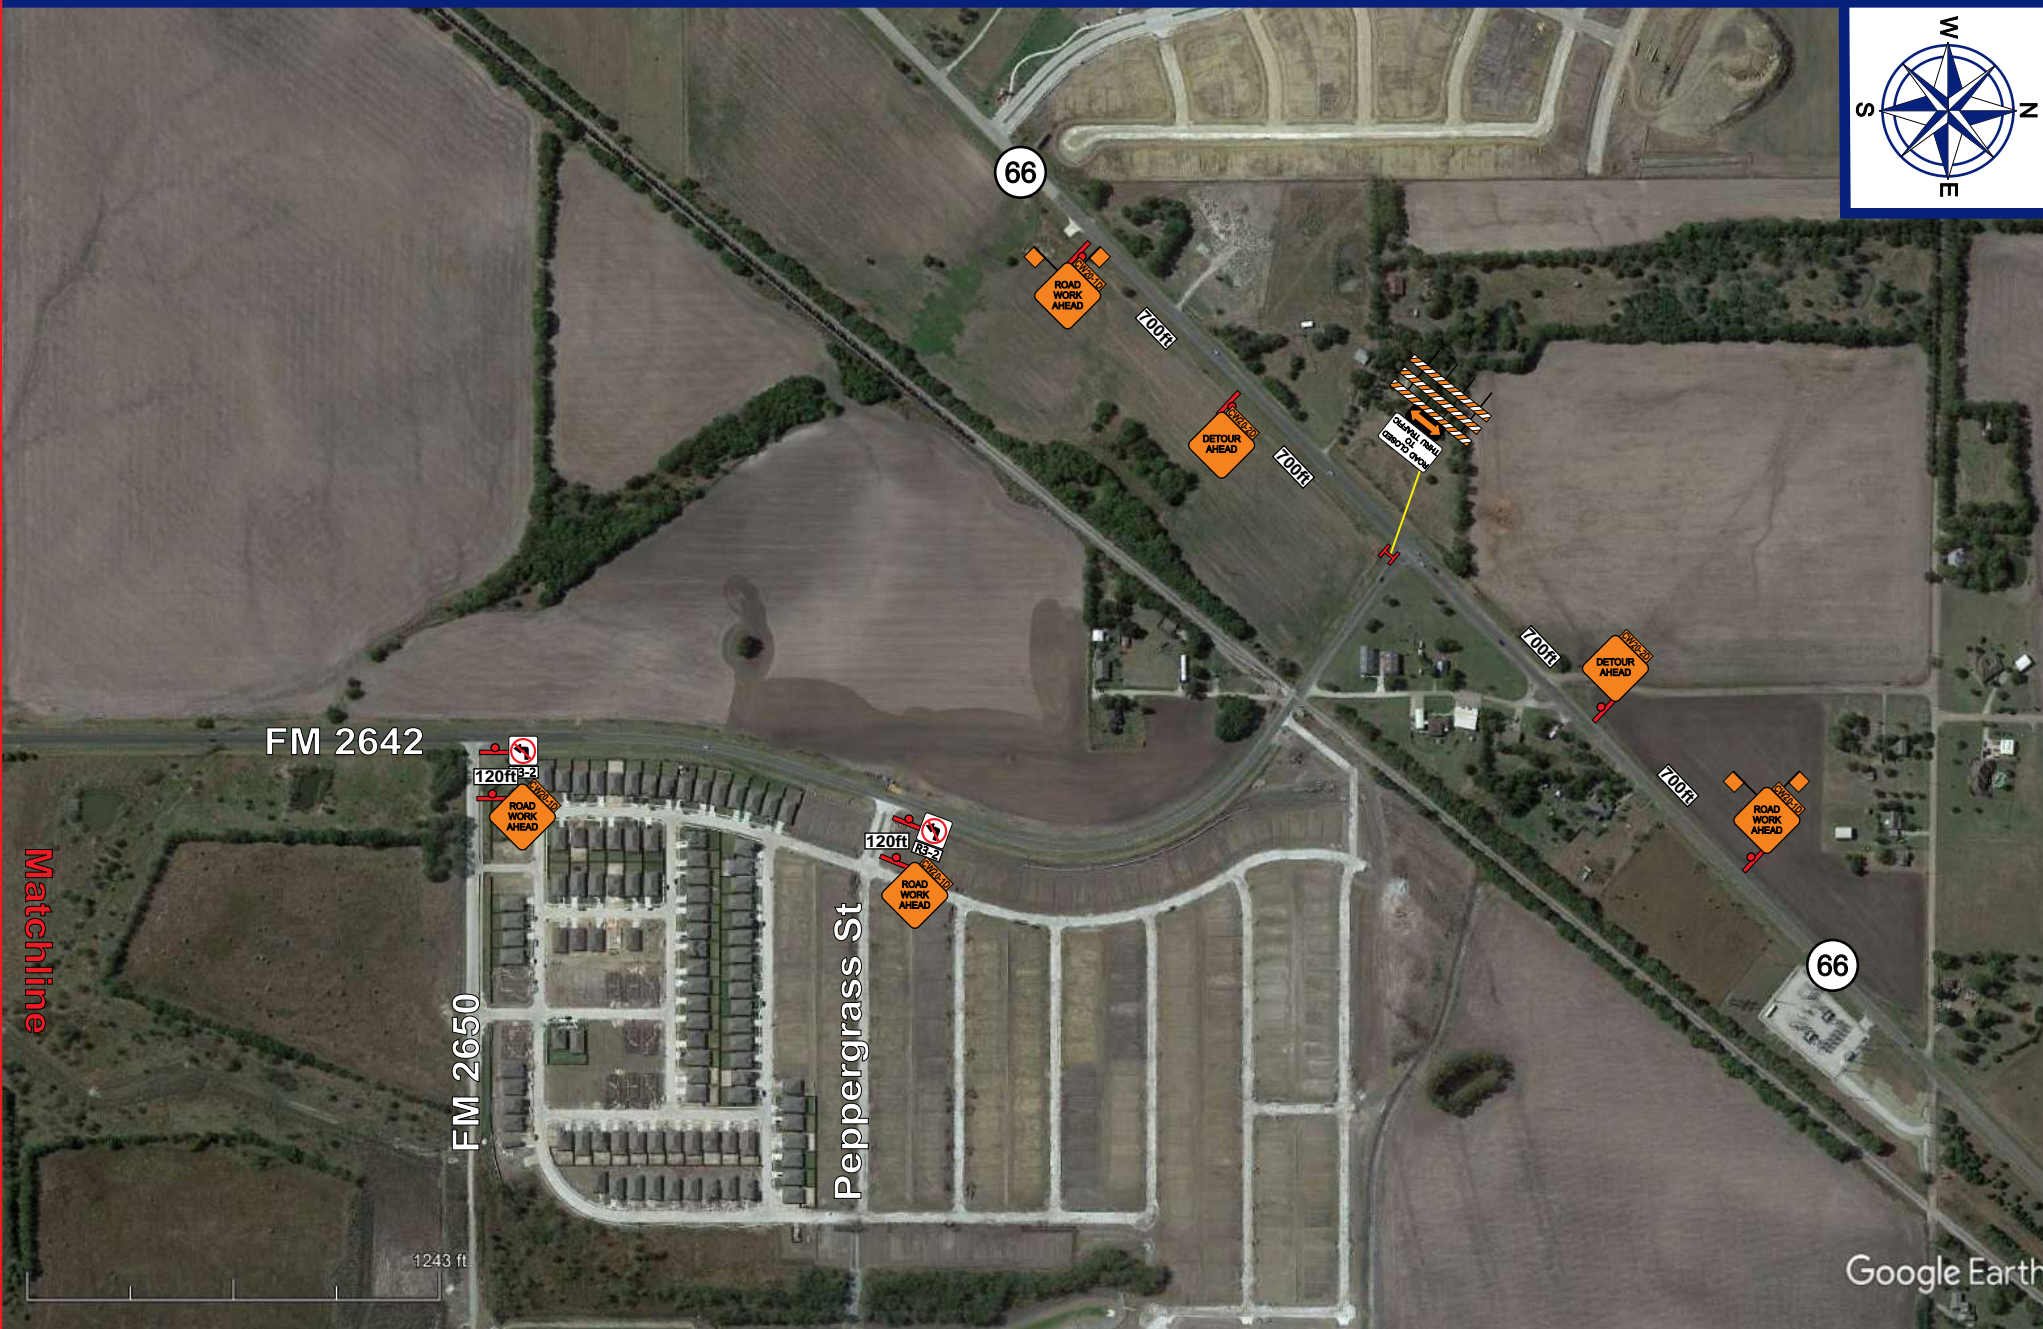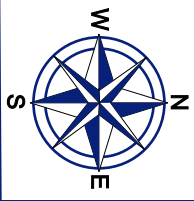

SALESMAN EXECUTIVE

Alex Thlang


TCP DESIGNER

Reedie Lea

THIS PLAN IS FOR ILLUSTRATIVE PURPOSES ONLY AND IS NOT INTENDED TO RELIEVE THE CONTRACTOR FROM THE REQUIREMENTS SET FORTH BY RELATED CONTRACT DOCUMENTS, THE TEXAS MANUAL ON UNIFORM TRAFFIC CONTROL DEVICES (MUTCD) OR THE OVERALL RESPONSIBILITY TO TRAFFIC CONTROL SAFETY.

LEGEND

**Phase 2
Sheet 2**

 Type 3 Barricade



NOTES

CONTACT:	Ricky Rojas
CONTACT NUMBER:	214-679-7488
DATE:	01/09/2024
Devices spaced on 25ft centers Posted speed limit 35MPH	

CONTRACTOR:	Harper Brothers
CITY:	Royse City
JOB NAME:	Hunt Co-FM 2642
LOCATION:	FM 2642 & FM 35
SCOPE OF WORK:	Road Closure

BUYERS
BARRICADES

All Traffic Control Plans (TCPs) are the property of Buyers Barricades, Inc. and are included with Buyers Barricades rental agreements. Traffic Control Plans issued without a rental agreement will be charged to the customer.

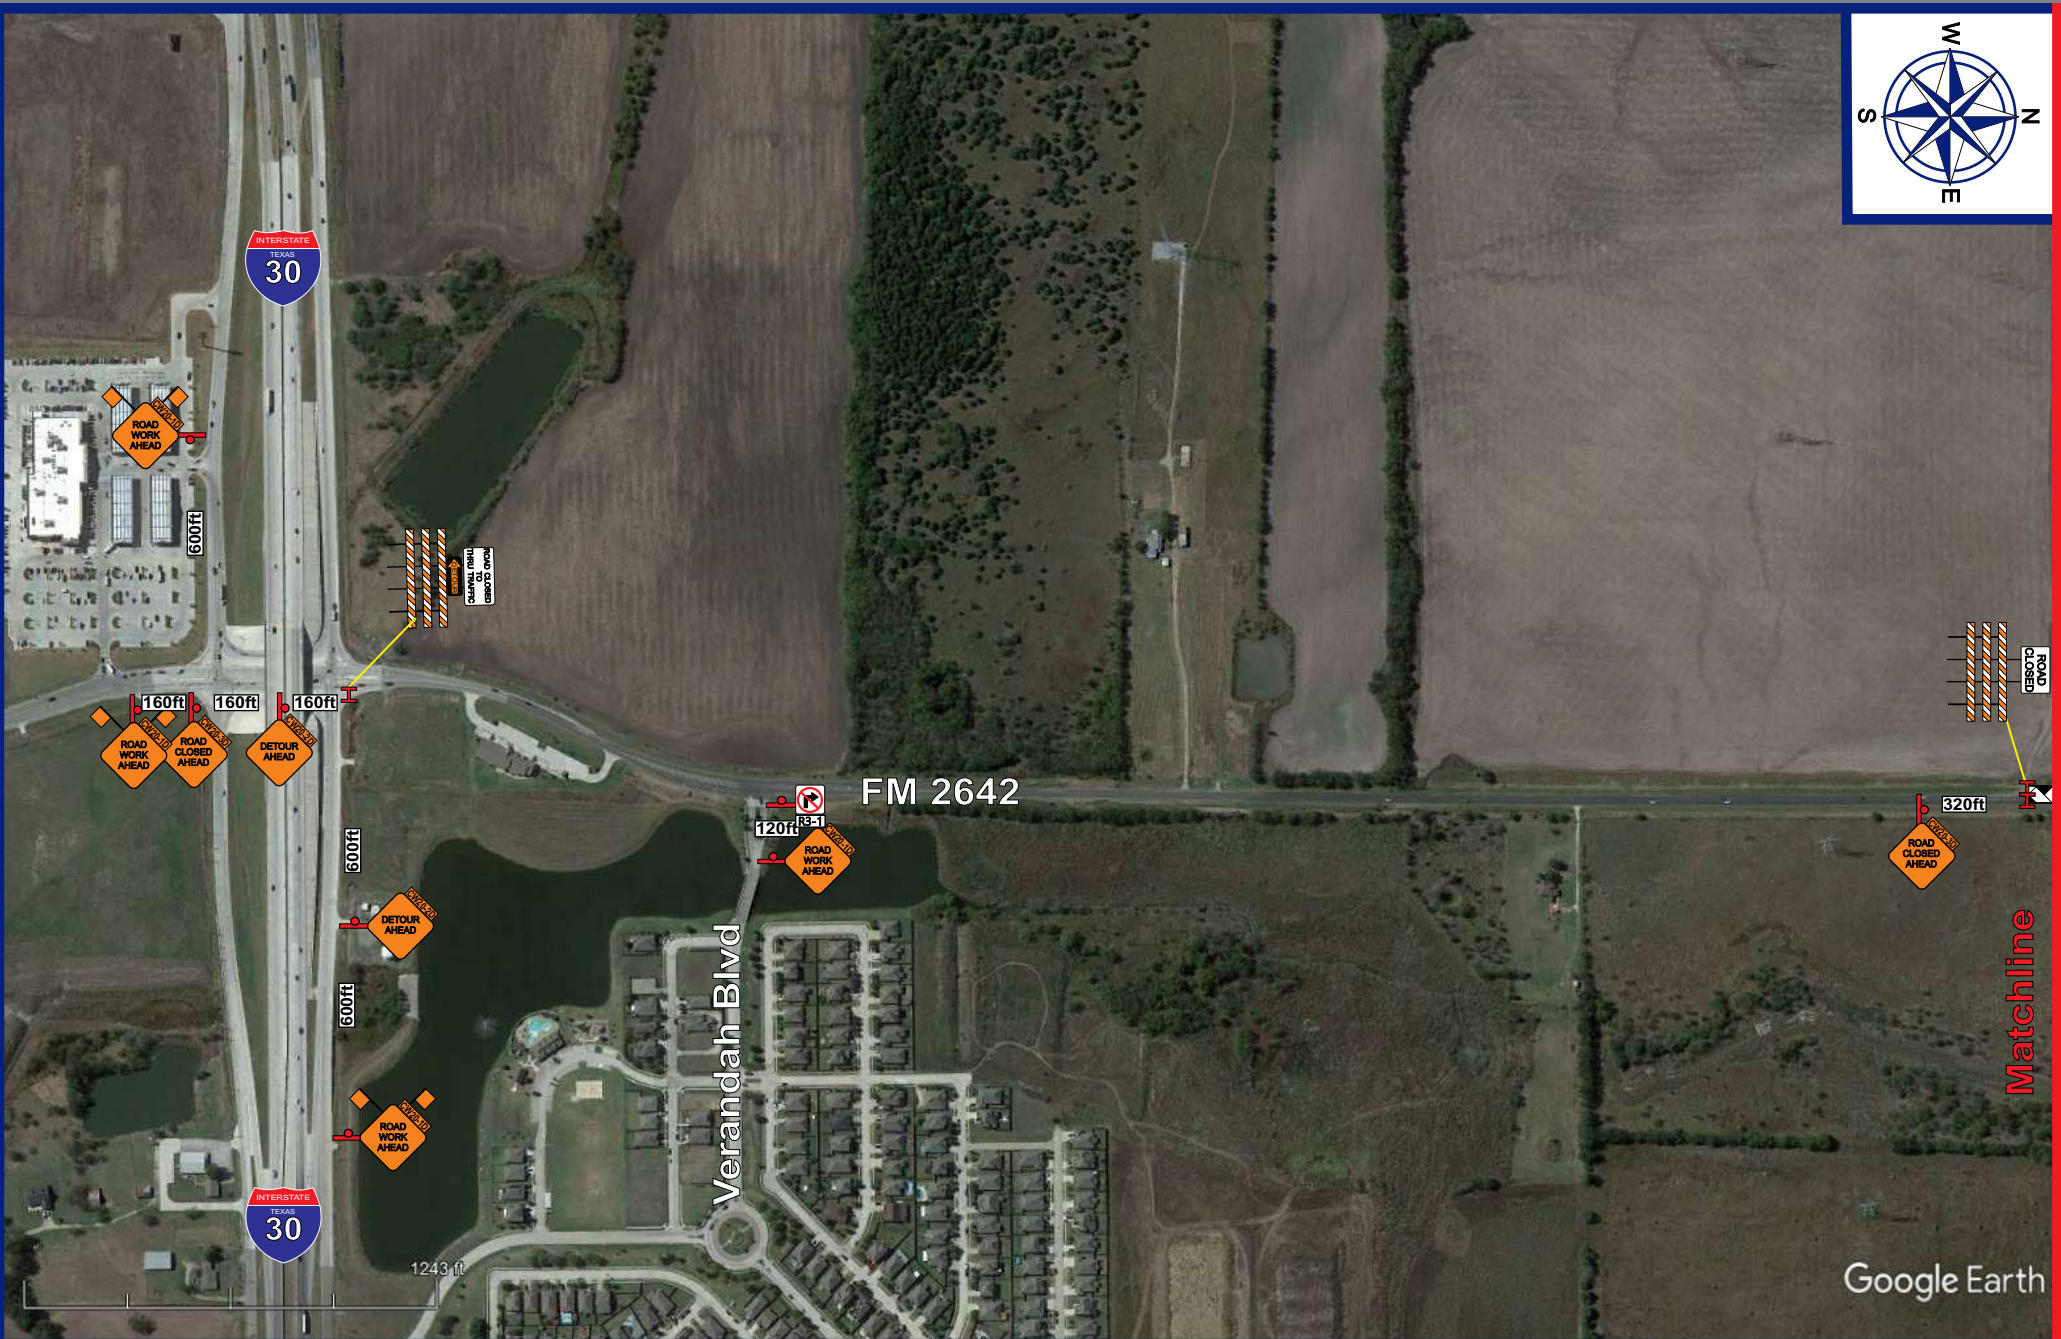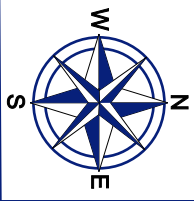


SALESMAN EXECUTIVE
Alex Thlang

TCP DESIGNER
Reedie Lea

THIS PLAN IS FOR ILLUSTRATIVE PURPOSES ONLY AND IS NOT INTENDED TO RELIEVE THE CONTRACTOR FROM THE REQUIREMENTS SET FORTH BY RELATED CONTRACT DOCUMENTS, THE TEXAS MANUAL ON UNIFORM TRAFFIC CONTROL DEVICES (MUTCD) OR THE OVERALL RESPONSIBILITY TO TRAFFIC CONTROL SAFETY.

LEGEND

Phase 3 Sheet 1

 Type 3 Barricade

NOTES

CONTACT: **Ricky Rojas**

CONTACT NUMBER: **214-679-7488**

DATE: **01/09/2024**

**Devices spaced on 25ft centers
 Posted speed limit 35MPH**

CONTRACTOR: **Harper Brothers**

CITY: **Royse City**



JOB NAME: **Hunt Co-FM 2642**

LOCATION: **FM 2642 & FM 35**

SCOPE OF WORK: **Road Closure**

BUYERS
 BARRICADES

All Traffic Control Plans (TCPs) are the property of Buyers Barricades, Inc. and are included with Buyers Barricades rental agreements. Traffic Control Plans issued without a rental agreement will be charged to the customer.

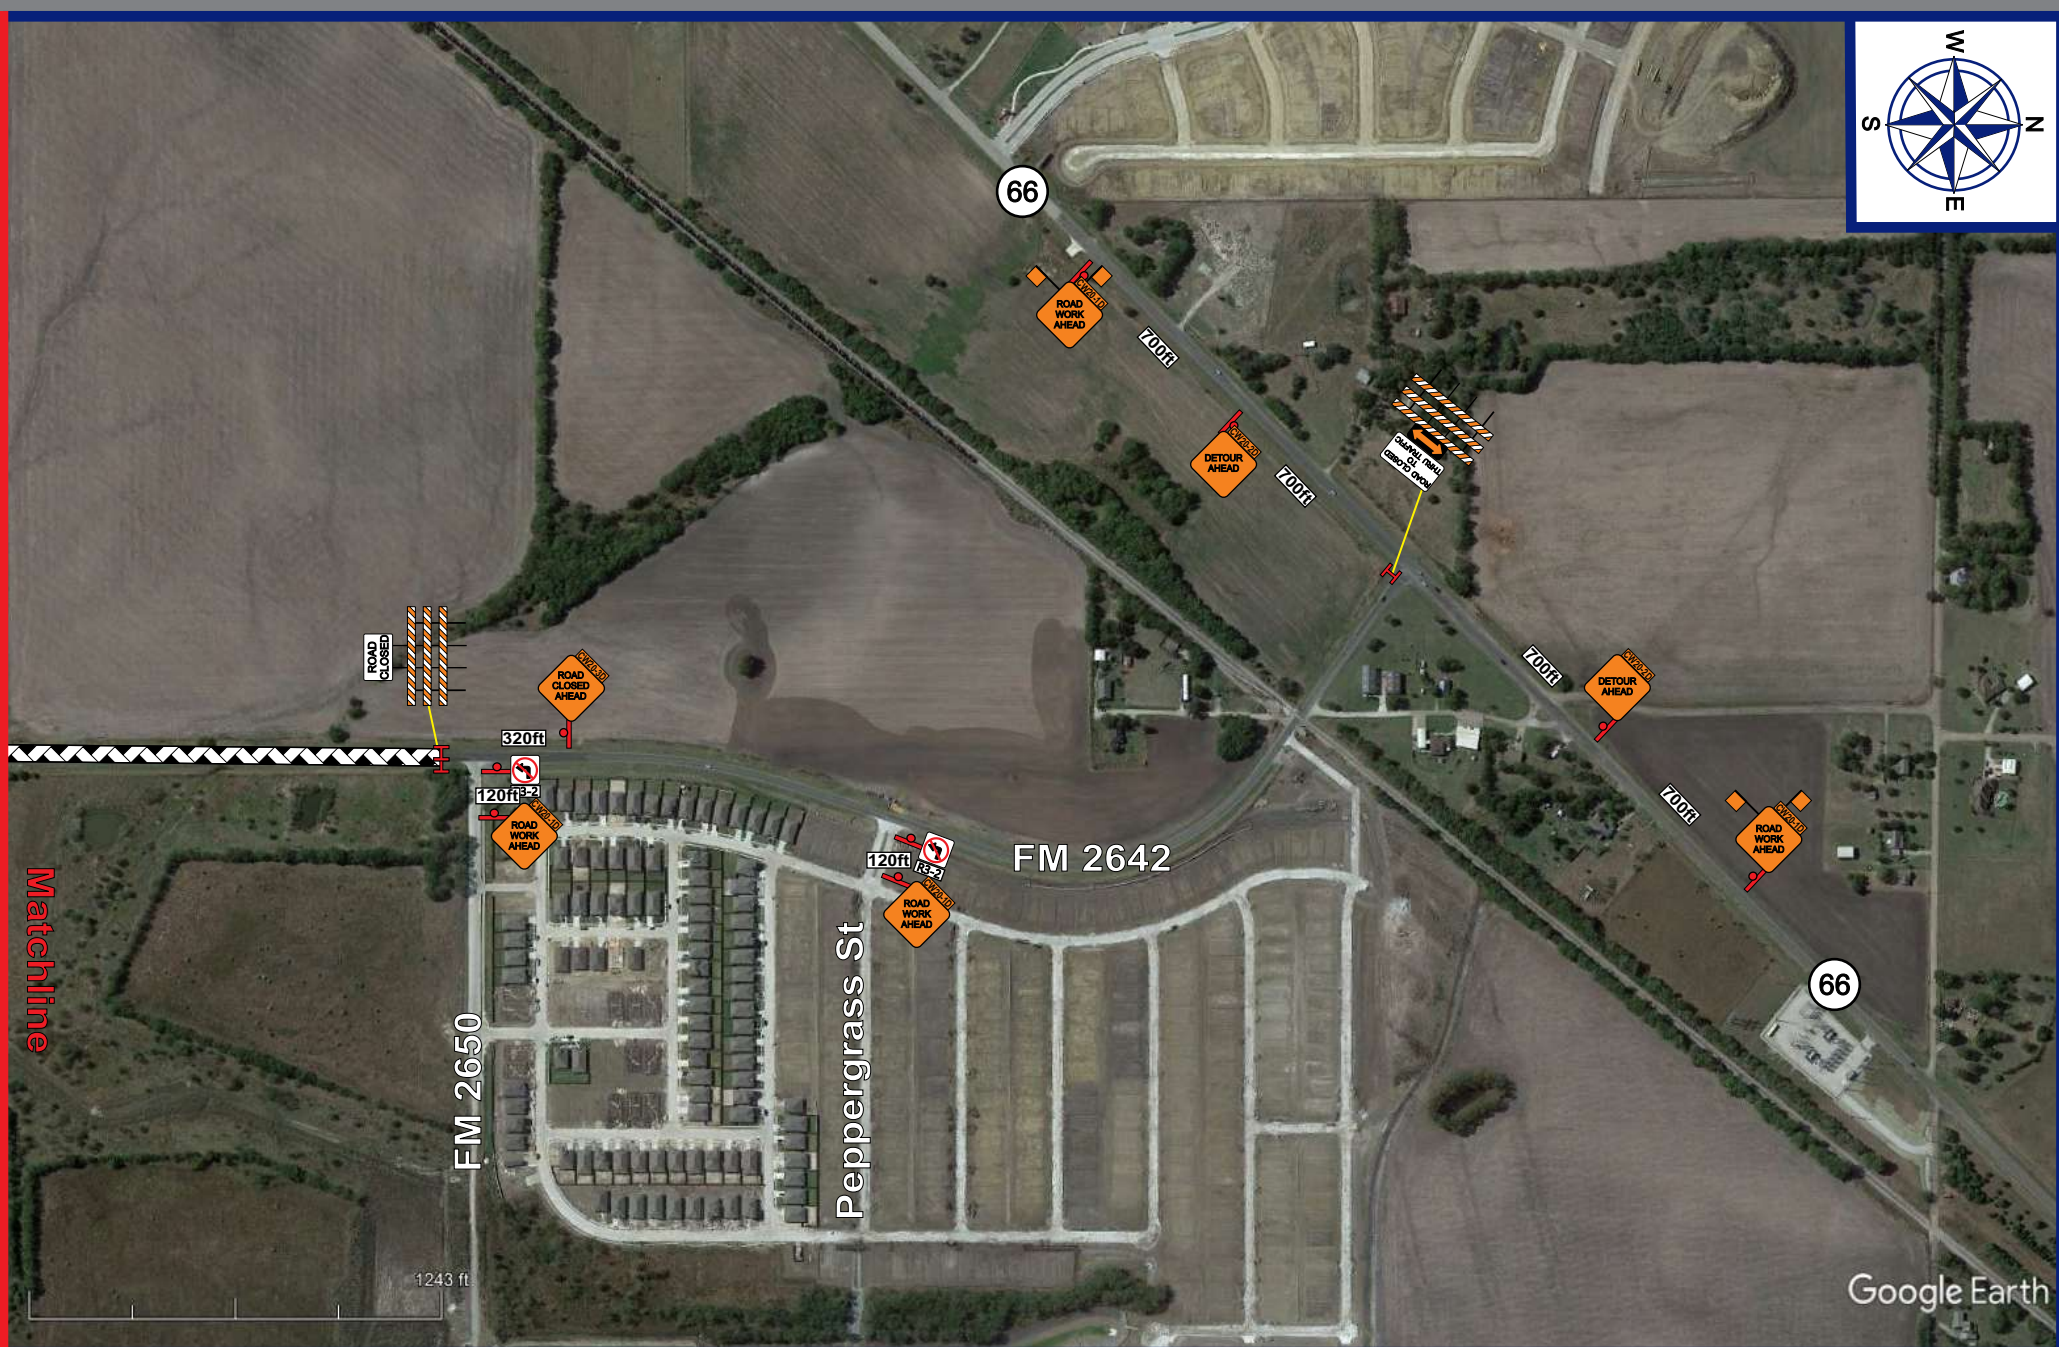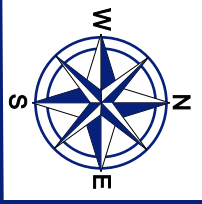


SALESMAN EXECUTIVE
Alex Thlang

TCP DESIGNER
Reedie Lea

THIS PLAN IS FOR ILLUSTRATIVE PURPOSES ONLY AND IS NOT INTENDED TO RELIEVE THE CONTRACTOR FROM THE REQUIREMENTS SET FORTH BY RELATED CONTRACT DOCUMENTS, THE TEXAS MANUAL ON UNIFORM TRAFFIC CONTROL DEVICES (MUTCD) OR THE OVERALL RESPONSIBILITY TO TRAFFIC CONTROL SAFETY.

LEGEND

Phase 3 Sheet 2

 Type 3 Barricade

NOTES

CONTACT: **Ricky Rojas**

CONTACT NUMBER: **214-679-7488**

DATE: **01/09/2024**

**Devices spaced on 25ft centers
 Posted speed limit 35MPH**

CONTRACTOR: **Harper Brothers**

CITY: **Royse City**



JOB NAME: **Hunt Co-FM 2642**

LOCATION: **FM 2642 & FM 35**

SCOPE OF WORK:
Road Closure

BUYERS
 BARRICADES

All Traffic Control Plans (TCPs) are the property of Buyers Barricades, Inc. and are included with Buyers Barricades rental agreements. Traffic Control Plans issued without a rental agreement will be charged to the customer.

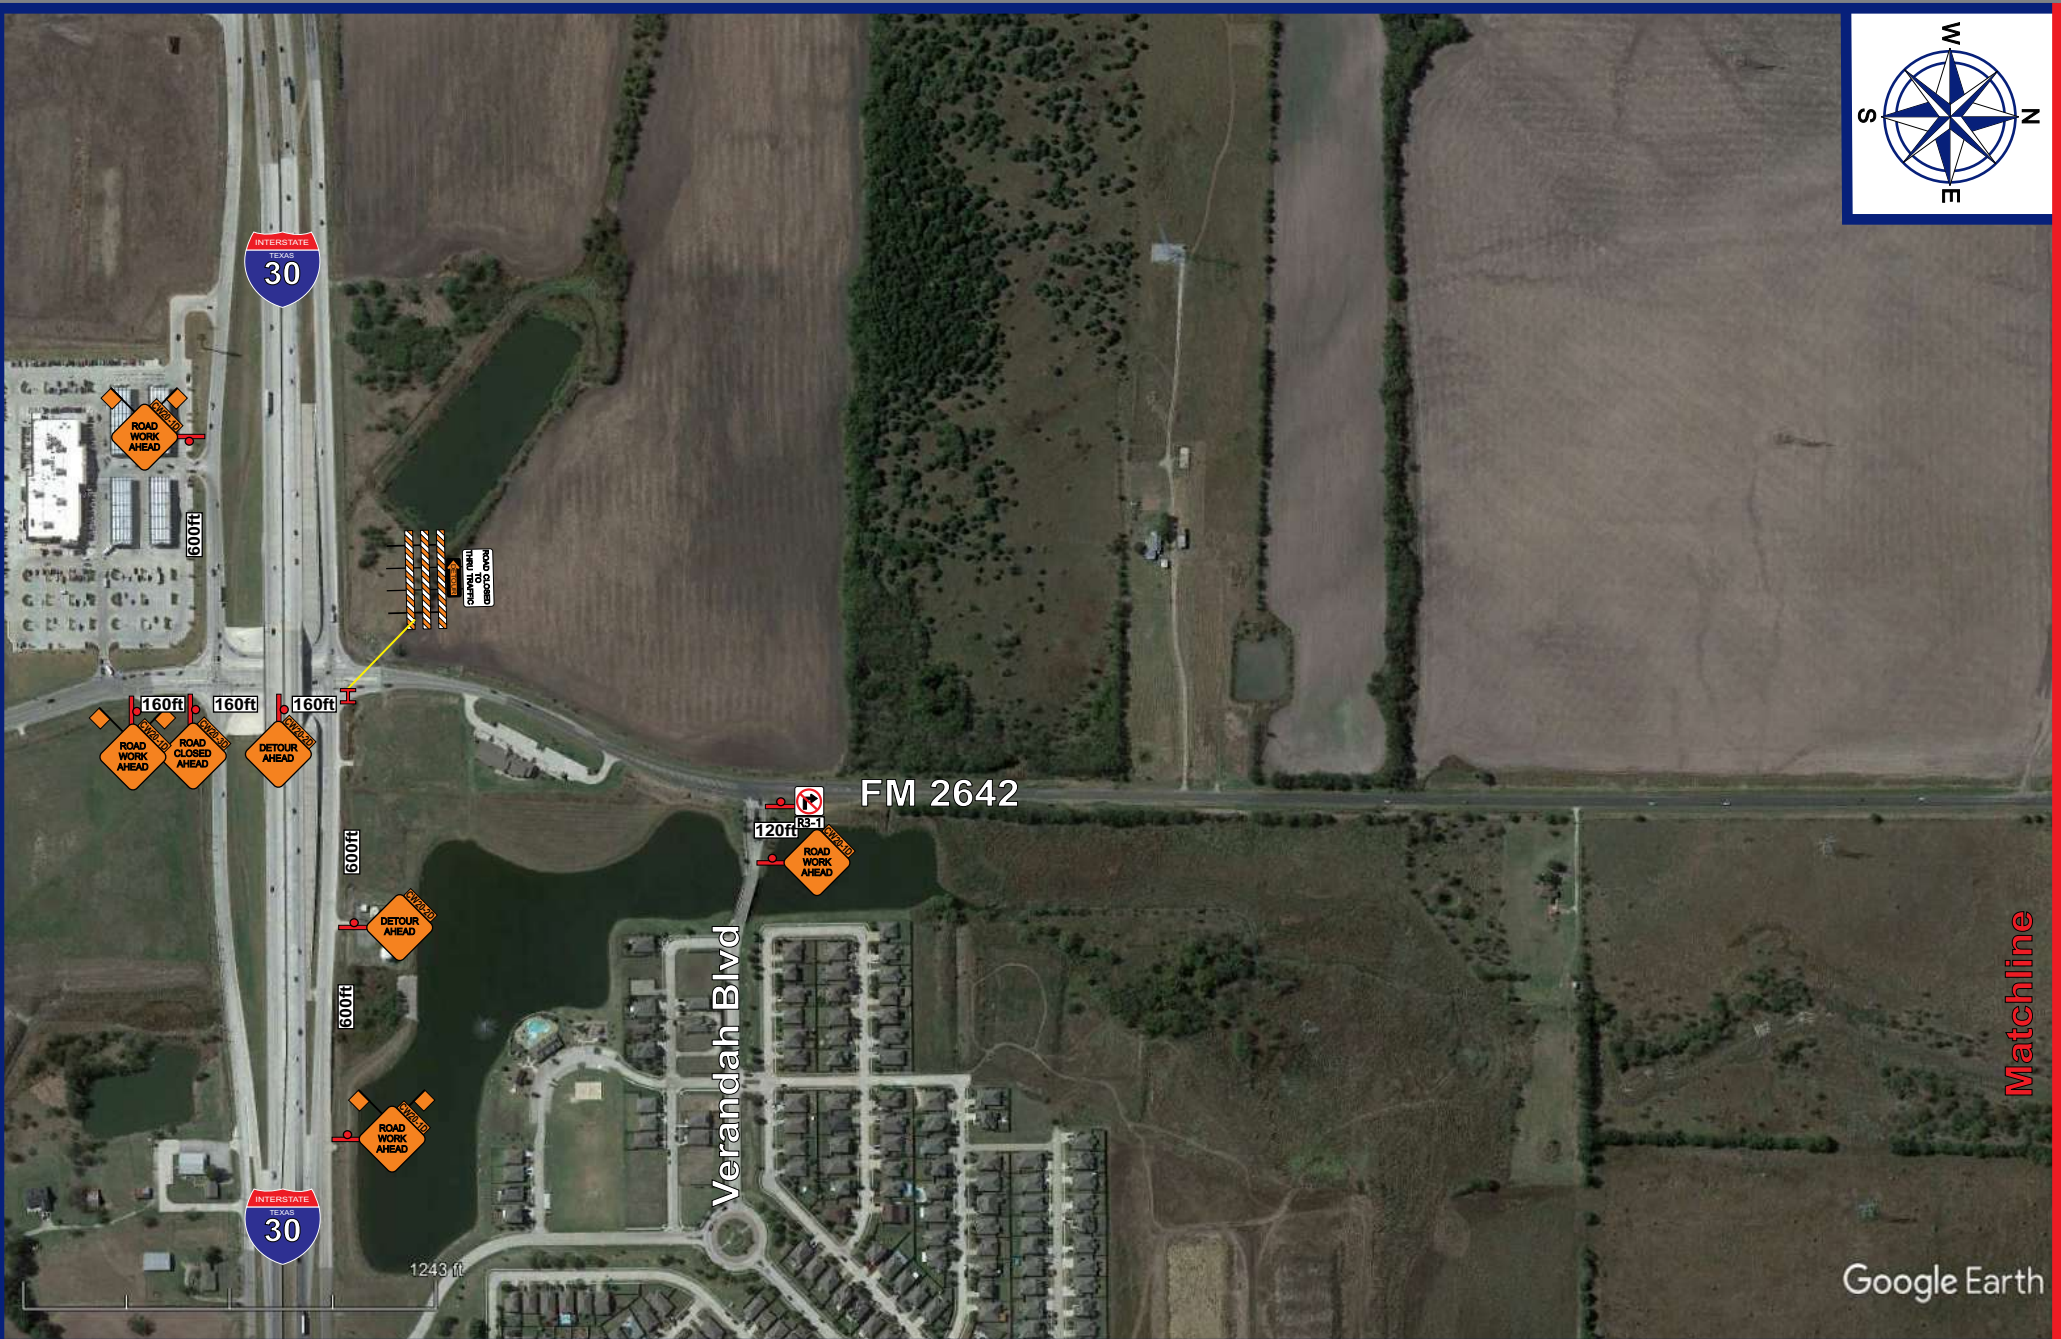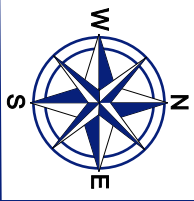


Google Earth

SALESMAN EXECUTIVE Alex Thlang
TCP DESIGNER Reedie Lea
THIS PLAN IS FOR ILLUSTRATIVE PURPOSES ONLY AND IS NOT INTENDED TO RELIEVE THE CONTRACTOR FROM THE REQUIREMENTS SET FORTH BY RELATED CONTRACT DOCUMENTS, THE TEXAS MANUAL ON UNIFORM TRAFFIC CONTROL DEVICES (MUTCD) OR THE OVERALL RESPONSIBILITY TO TRAFFIC CONTROL SAFETY.

LEGEND

Phase 4 Sheet 1

 Type 3 Barricade

NOTES



CONTACT:	Ricky Rojas
CONTACT NUMBER:	214-679-7488
DATE:	01/09/2024

Devices spaced on 25ft centers
Posted speed limit 35MPH

CONTRACTOR:	Harper Brothers
CITY:	Royse City
JOB NAME:	Hunt Co-FM 2642
LOCATION:	FM 2642 & FM 35
SCOPE OF WORK:	Road Closure

BUYERS
BARRICADES

All Traffic Control Plans (TCPs) are the property of Buyers Barricades, Inc. and are included with Buyers Barricades rental agreements. Traffic Control Plans issued without a rental agreement will be charged to the customer.

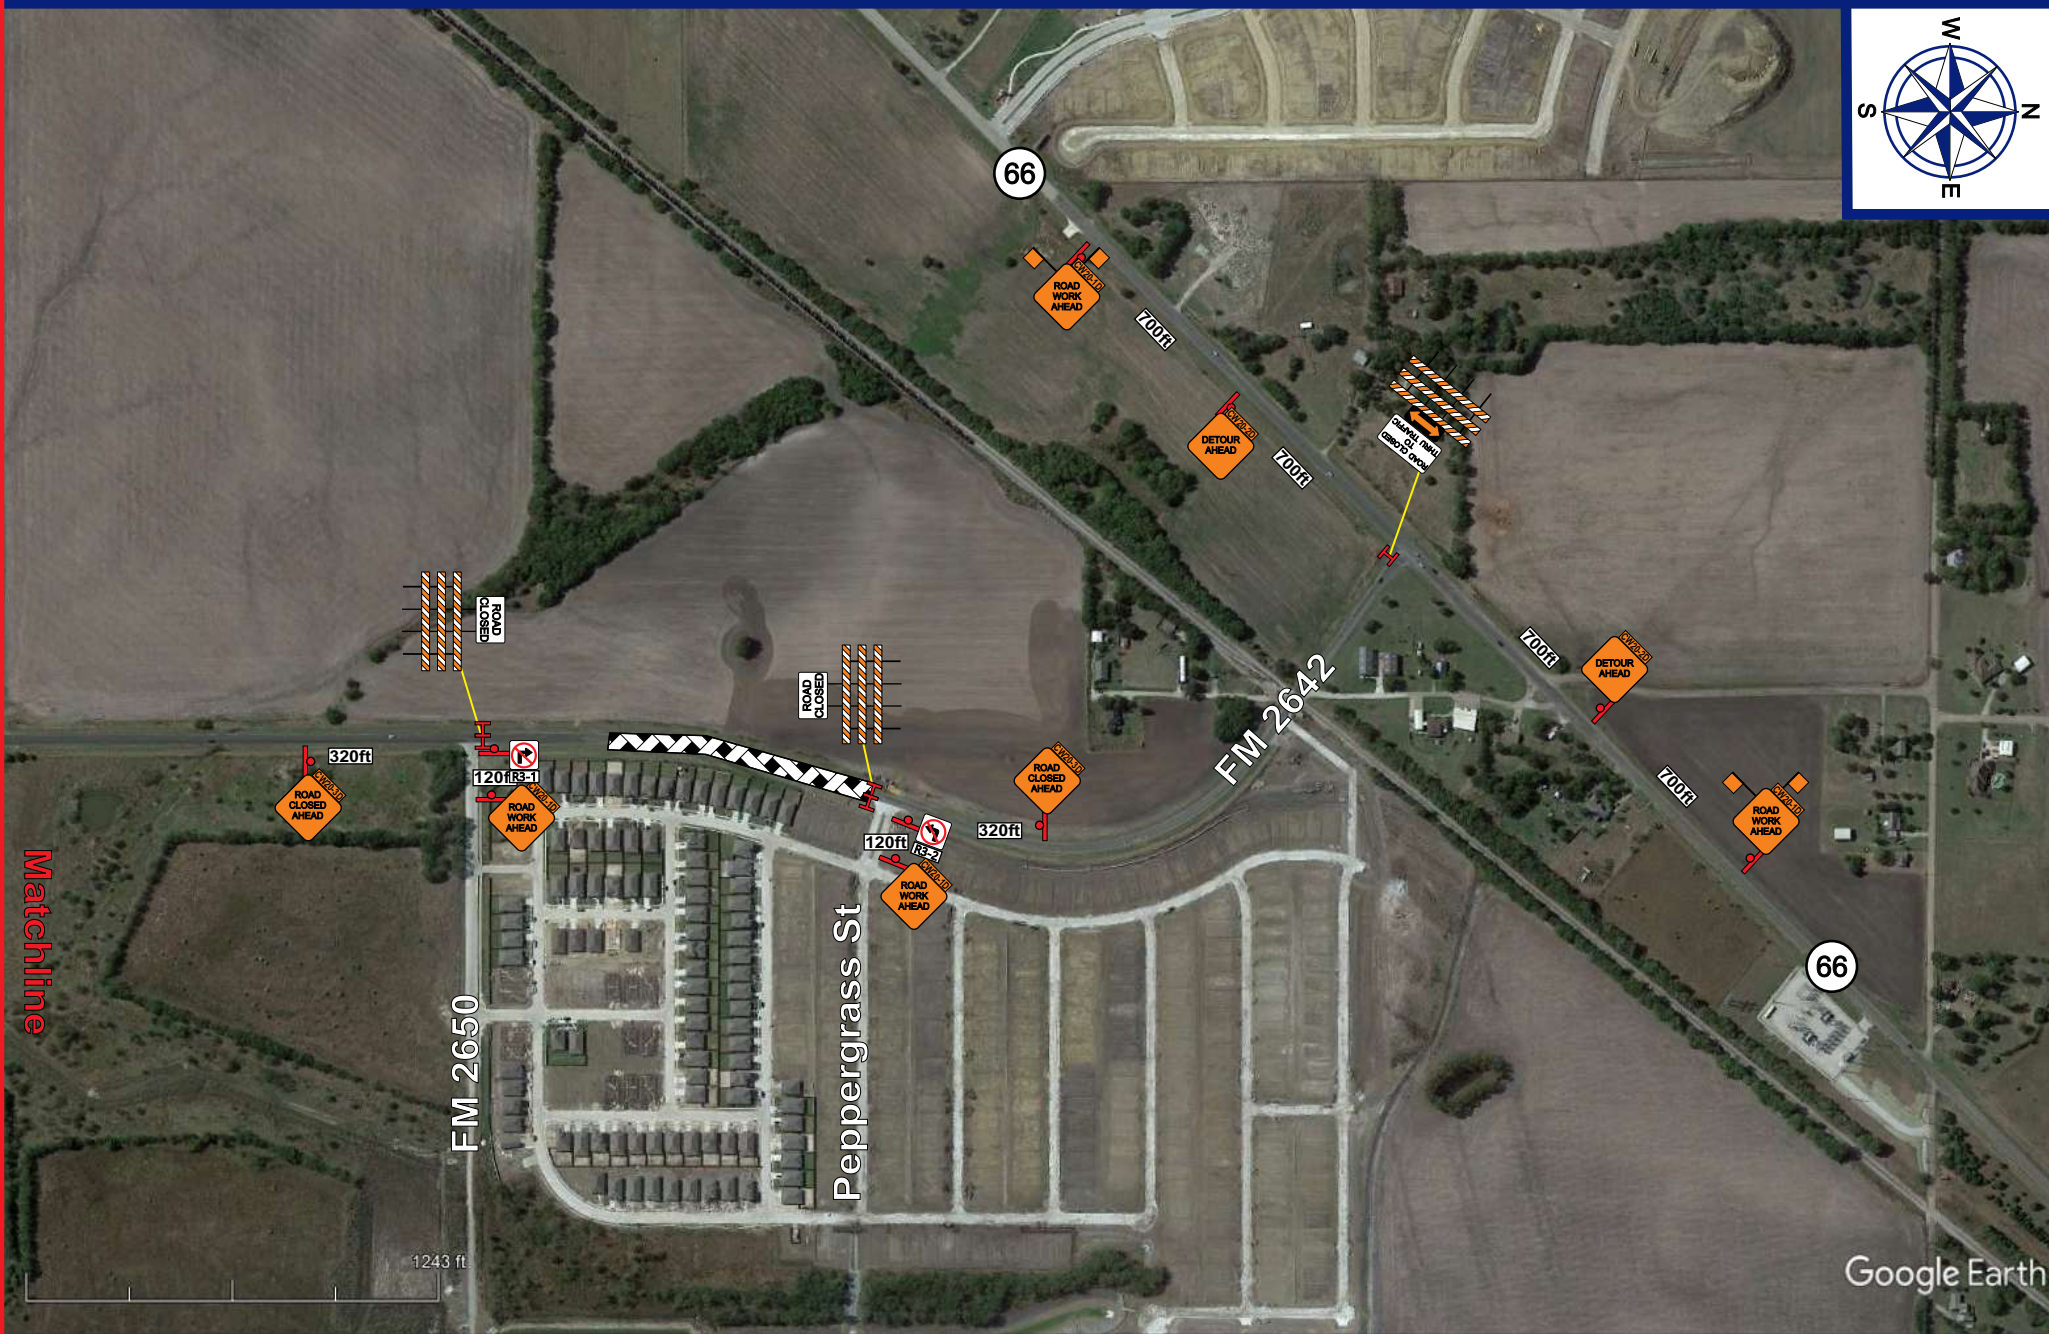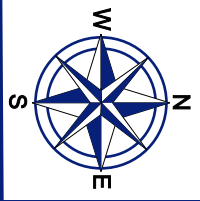


SALESMAN EXECUTIVE
Alex Thlang

TCP DESIGNER
Reedie Lea

THIS PLAN IS FOR ILLUSTRATIVE PURPOSES ONLY AND IS NOT INTENDED TO RELIEVE THE CONTRACTOR FROM THE REQUIREMENTS SET FORTH BY RELATED CONTRACT DOCUMENTS, THE TEXAS MANUAL ON UNIFORM TRAFFIC CONTROL DEVICES (MUTCD) OR THE OVERALL RESPONSIBILITY TO TRAFFIC CONTROL SAFETY.

LEGEND

**Phase 4
 Sheet 2**

 Type 3 Barricade

NOTES

CONTACT: **Ricky Rojas**

CONTACT NUMBER: **214-679-7488**

DATE: **01/09/2024**

**Devices spaced on 25ft centers
 Posted speed limit 35MPH**

CONTRACTOR: **Harper Brothers**

CITY: **Royse City**

JOB NAME: **Hunt Co-FM 2642**

LOCATION: **FM 2642 & FM 35**

SCOPE OF WORK: **Road Closure**

BUYERS
 BARRICADES

All Traffic Control Plans (TCPs) are the property of Buyers Barricades, Inc. and are included with Buyers Barricades rental agreements. Traffic Control Plans issued without a rental agreement will be charged to the customer.

