
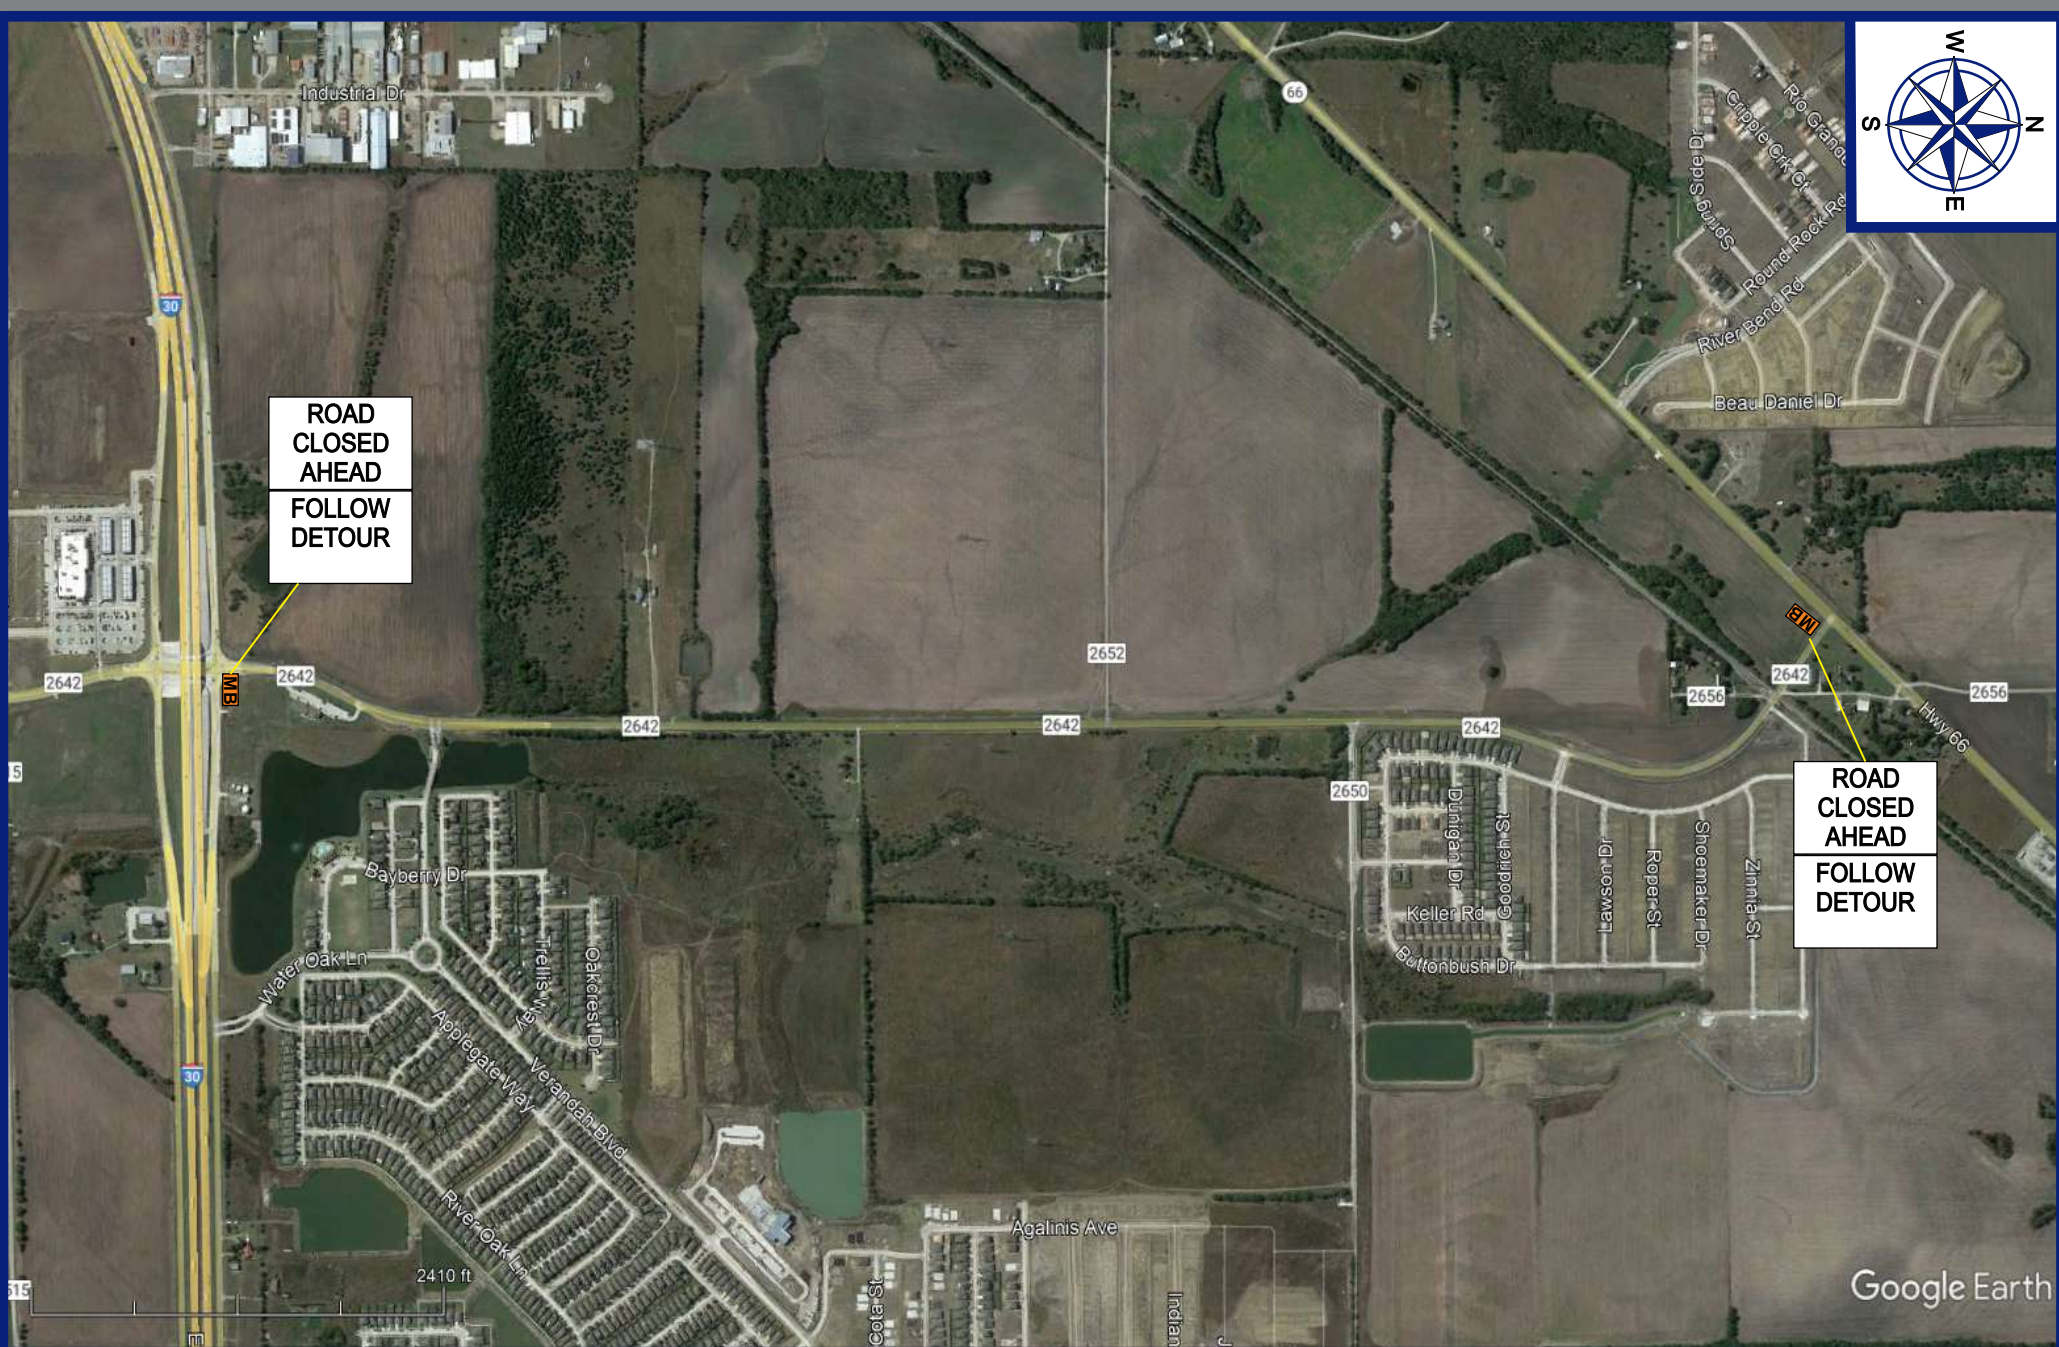


Closure set up North of Verdanah Blvd and South of 2650.

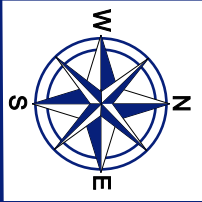

SALESMAN EXECUTIVE

Alex Thlang

TCP DESIGNER

Reedie Lea

THIS PLAN IS FOR ILLUSTRATIVE PURPOSES ONLY AND IS NOT INTENDED TO RELIEVE THE CONTRACTOR FROM THE REQUIREMENTS SET FORTH BY RELATED CONTRACT DOCUMENTS, THE TEXAS MANUAL ON UNIFORM TRAFFIC CONTROL DEVICES (MUTCD) OR THE OVERALL RESPONSIBILITY TO TRAFFIC CONTROL SAFETY.

LEGEND

Message Boards

NOTES

CONTACT:	
CONTACT NUMBER:	
DATE:	01/09/2024

CONTRACTOR:

Harper Brothers

CITY:

Royse City

JOB NAME:

Hunt Co-FM 2642

LOCATION:



FM 2642 & FM 35

SCOPE OF WORK:

Road Closure

BUYERS
BARRICADES

All Traffic Control Plans (TCPs) are the property of Buyers Barricades, Inc. and are included with Buyers Barricades rental agreements. Traffic Control Plans issued without a rental agreement will be charged to the customer.

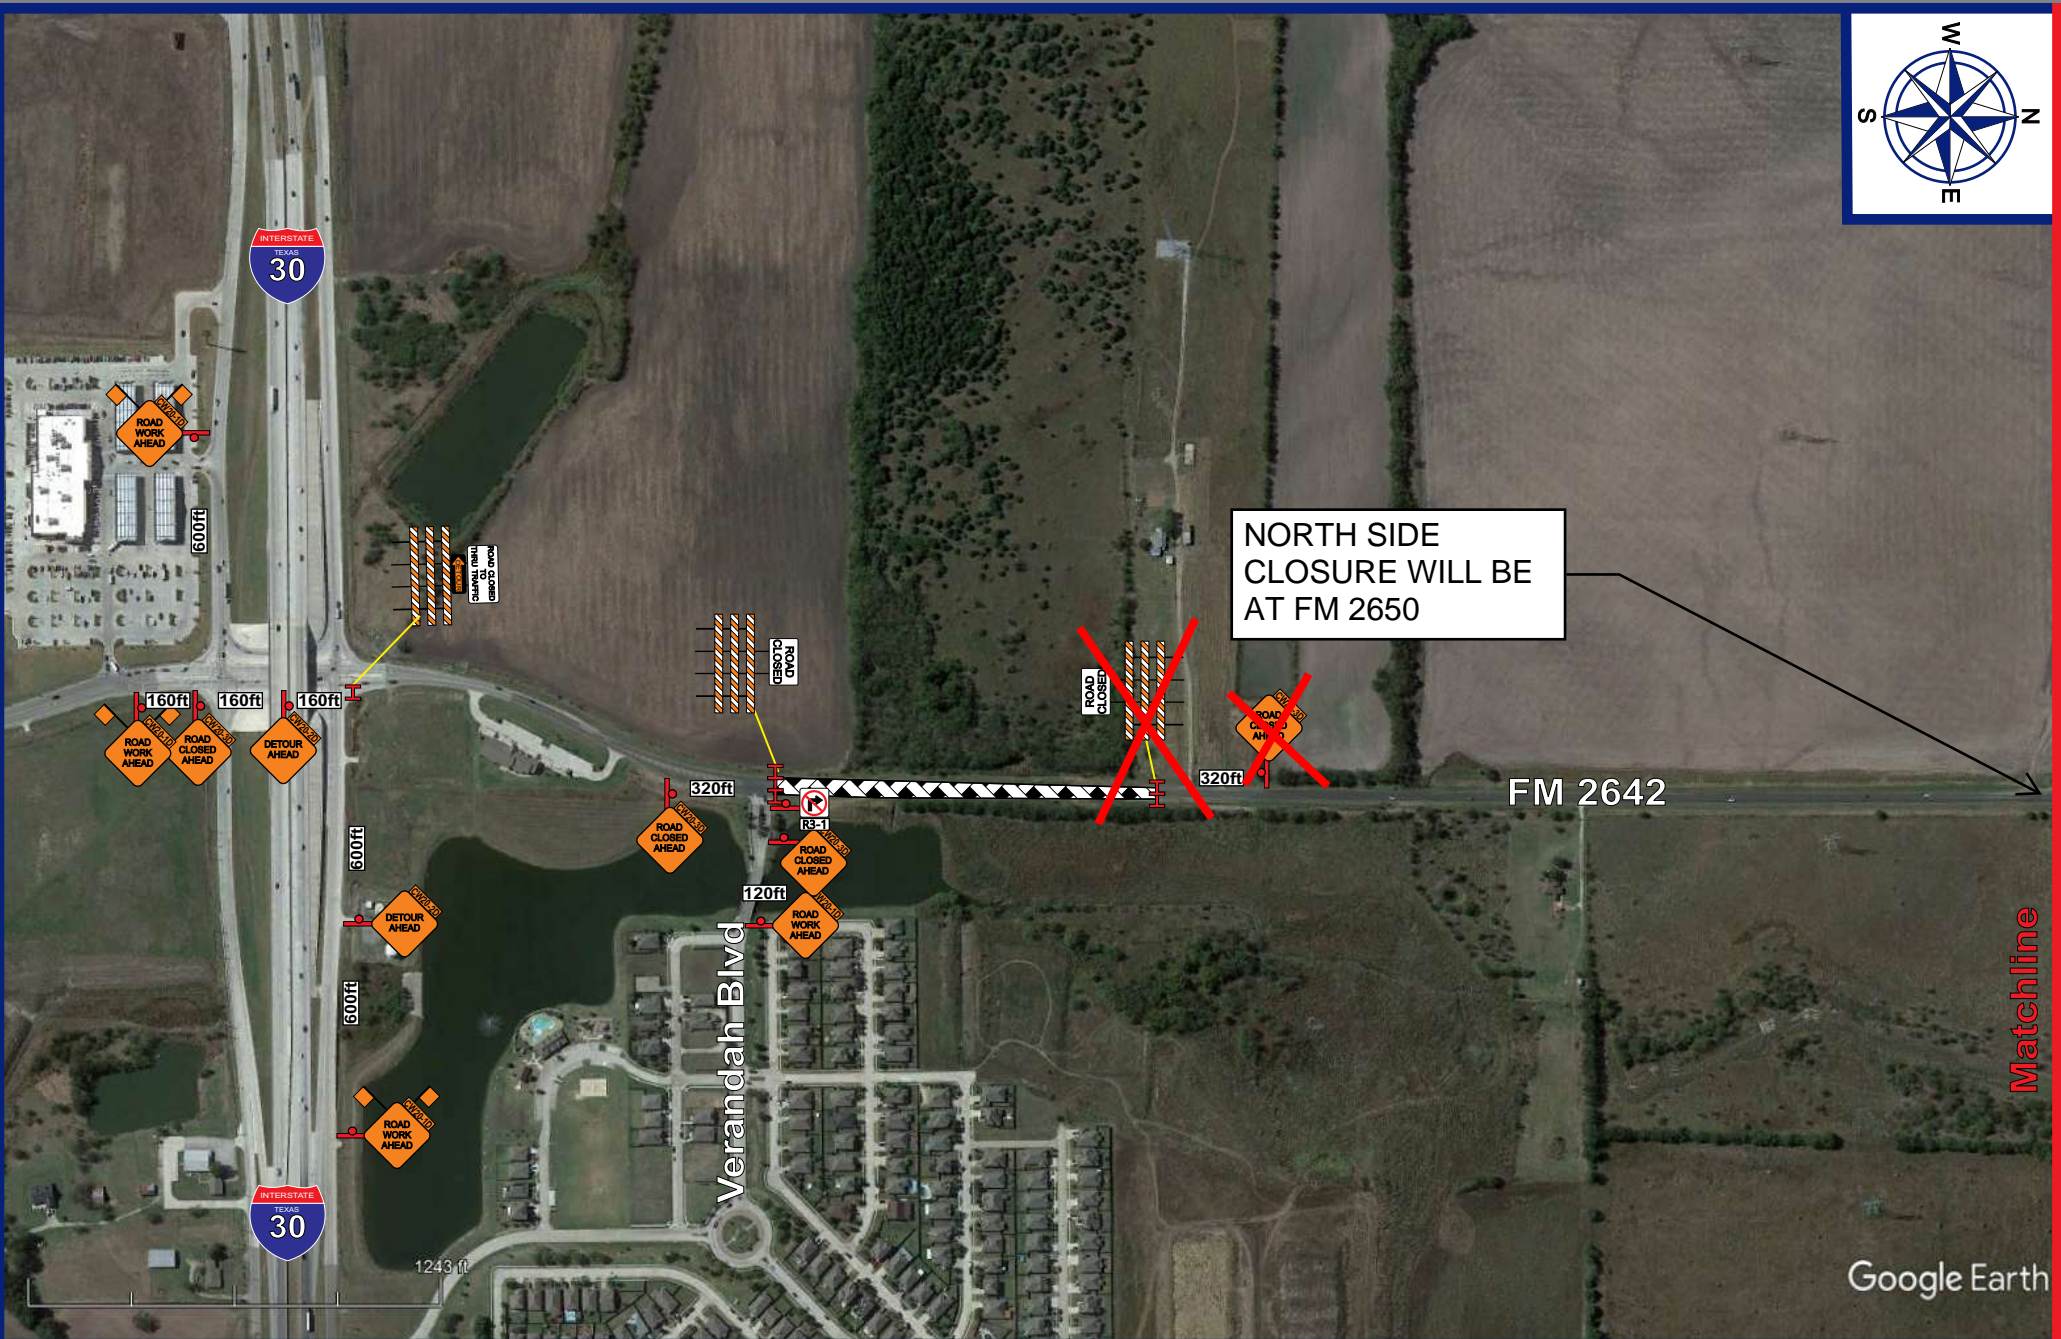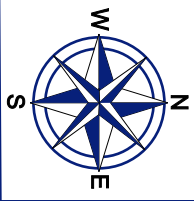

Google Earth


SALESMAN EXECUTIVE
Alex Thlang

TCP DESIGNER
Reedie Lea

THIS PLAN IS FOR ILLUSTRATIVE PURPOSES ONLY AND IS NOT INTENDED TO RELIEVE THE CONTRACTOR FROM THE REQUIREMENTS SET FORTH BY RELATED CONTRACT DOCUMENTS, THE TEXAS MANUAL ON UNIFORM TRAFFIC CONTROL DEVICES (MUTCD) OR THE OVERALL RESPONSIBILITY TO TRAFFIC CONTROL SAFETY.

LEGEND

Phase 1 Sheet 1

 Type 3 Barricade

NOTES

CONTACT: _____

CONTACT NUMBER: _____

DATE: **01/09/2024**

**Devices spaced on 25ft centers
 Posted speed limit 35MPH**

CONTRACTOR: **Harper Brothers**

CITY: **Royse City**



JOB NAME: **Hunt Co-FM 2642**

LOCATION: **FM 2642 & FM 35**

SCOPE OF WORK: **Road Closure**

BUYERS
 BARRICADES

All Traffic Control Plans (TCPs) are the property of Buyers Barricades, Inc. and are included with Buyers Barricades rental agreements. Traffic Control Plans issued without a rental agreement will be charged to the customer.

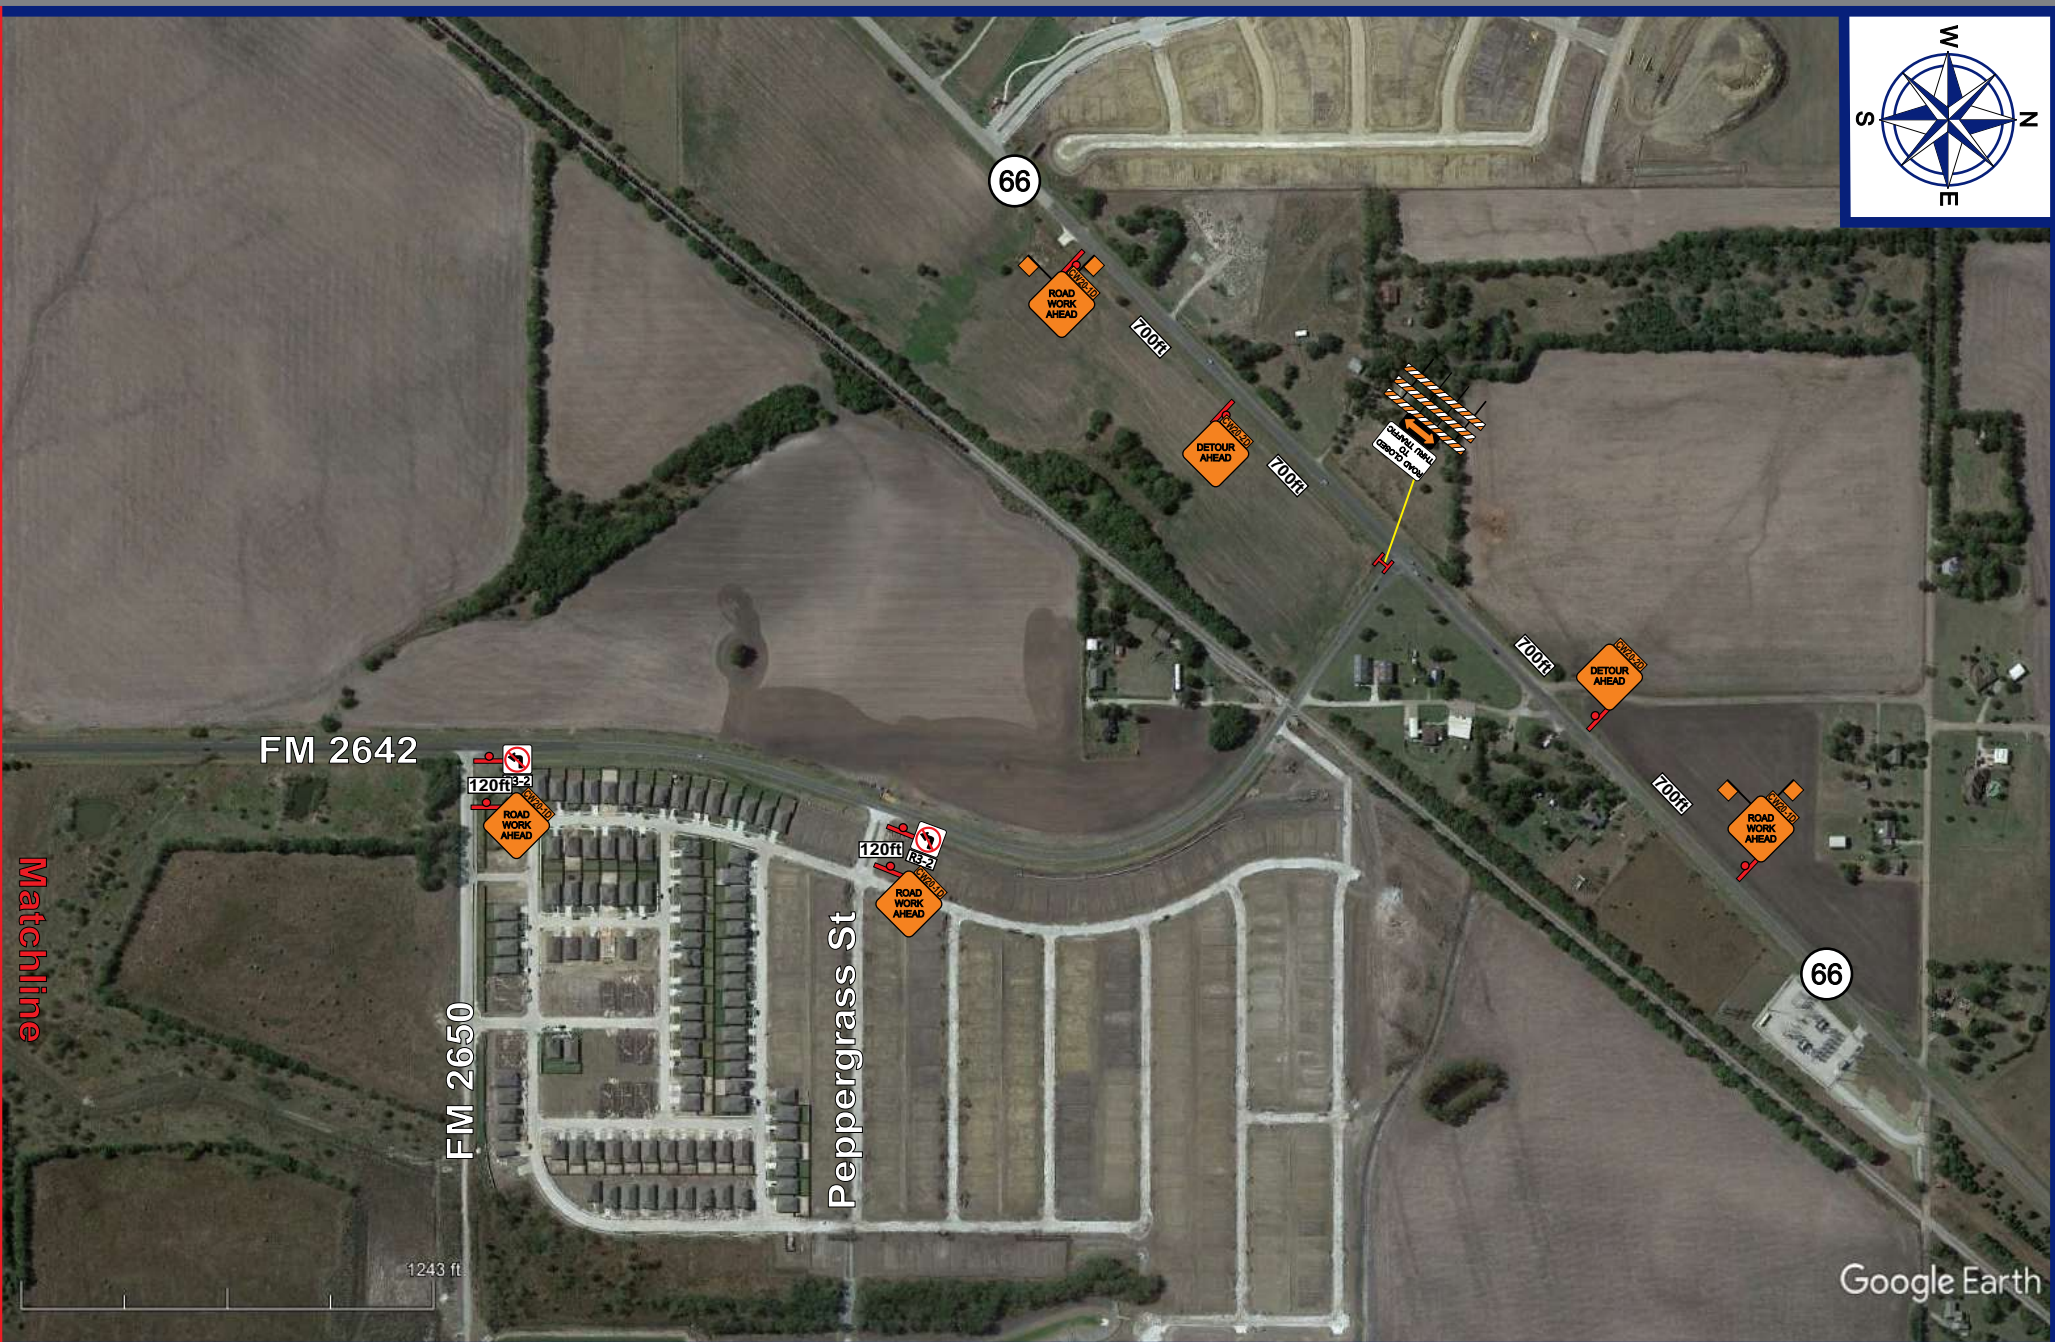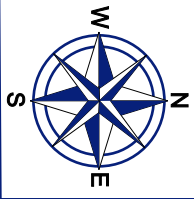

SALESMAN EXECUTIVE

Alex Thlang


TCP DESIGNER

Reedie Lea

THIS PLAN IS FOR ILLUSTRATIVE PURPOSES ONLY AND IS NOT INTENDED TO RELIEVE THE CONTRACTOR FROM THE REQUIREMENTS SET FORTH BY RELATED CONTRACT DOCUMENTS, THE TEXAS MANUAL ON UNIFORM TRAFFIC CONTROL DEVICES (MUTCD) OR THE OVERALL RESPONSIBILITY TO TRAFFIC CONTROL SAFETY.

LEGEND

**Phase 1
Sheet 2**

 Type 3 Barricade

NOTES

CONTACT: _____
 CONTACT NUMBER: _____
 DATE: 01/09/2024
**Devices spaced on 25ft centers
 Posted speed limit 35MPH**

CONTRACTOR:

Harper Brothers

CITY:

Royse City

JOB NAME:

Hunt Co-FM 2642

LOCATION:



FM 2642 & FM 35

SCOPE OF WORK:

Road Closure

BUYERS
 BARRICADES

All Traffic Control Plans (TCPs) are the property of Buyers Barricades, Inc. and are included with Buyers Barricades rental agreements. Traffic Control Plans issued without a rental agreement will be charged to the customer.

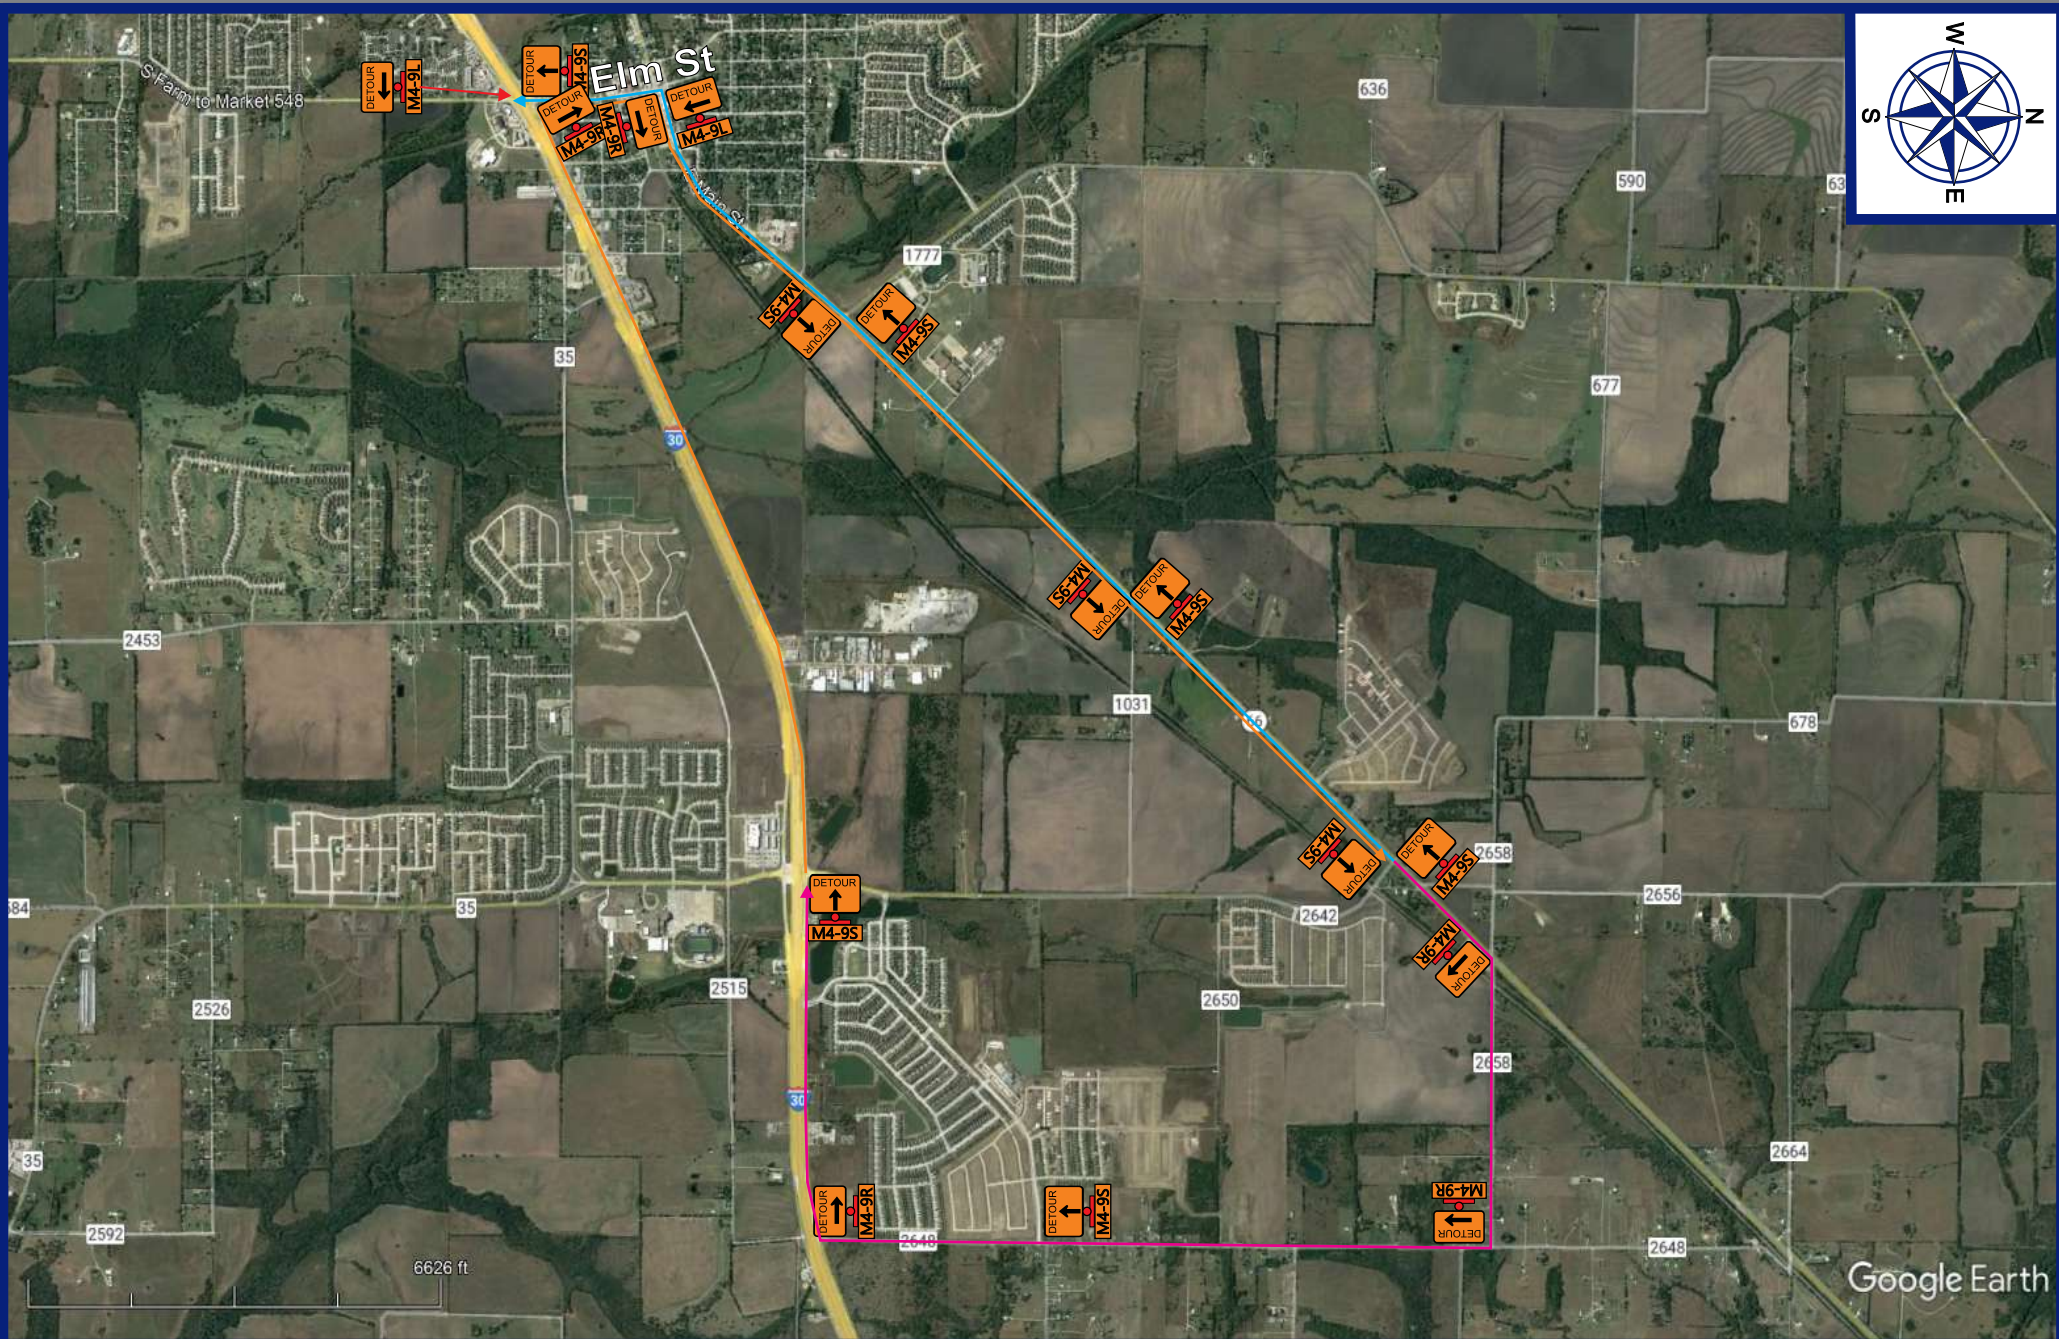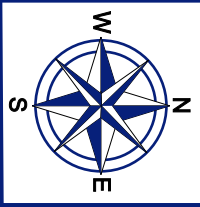


SALESMAN EXECUTIVE
Alex Thlang

TCP DESIGNER
Reedie Lea

THIS PLAN IS FOR ILLUSTRATIVE PURPOSES ONLY AND IS NOT INTENDED TO RELIEVE THE CONTRACTOR FROM THE REQUIREMENTS SET FORTH BY RELATED CONTRACT DOCUMENTS, THE TEXAS MANUAL ON UNIFORM TRAFFIC CONTROL DEVICES (MUTCD) OR THE OVERALL RESPONSIBILITY TO TRAFFIC CONTROL SAFETY.

LEGEND

**Phase 1
 Sheet 3**

 Type 3 Barricade

NOTES

CONTACT: _____

CONTACT NUMBER: _____

DATE: **01/09/2024**

**Devices spaced on 25ft centers
 Posted speed limit 35MPH**

CONTRACTOR:
 Harper Brothers

CITY:
 Royle City

JOB NAME:
 Hunt Co-FM 2642

LOCATION:
 FM 2642 & FM 35

SCOPE OF WORK:
 Road Closure

BUYERS
 BARRICADES

All Traffic Control Plans (TCPs) are the property of Buyers Barricades, Inc. and are included with Buyers Barricades rental agreements. Traffic Control Plans issued without a rental agreement will be charged to the customer.